


THE PARK WARD VILLAGE


333 WARD AVENUE
HONOLULU, HAWAII 96814
CONDOMINIUM MAP

DEVELOPER: THE PARK WARD VILLAGE, LLC

LOCATION MAP

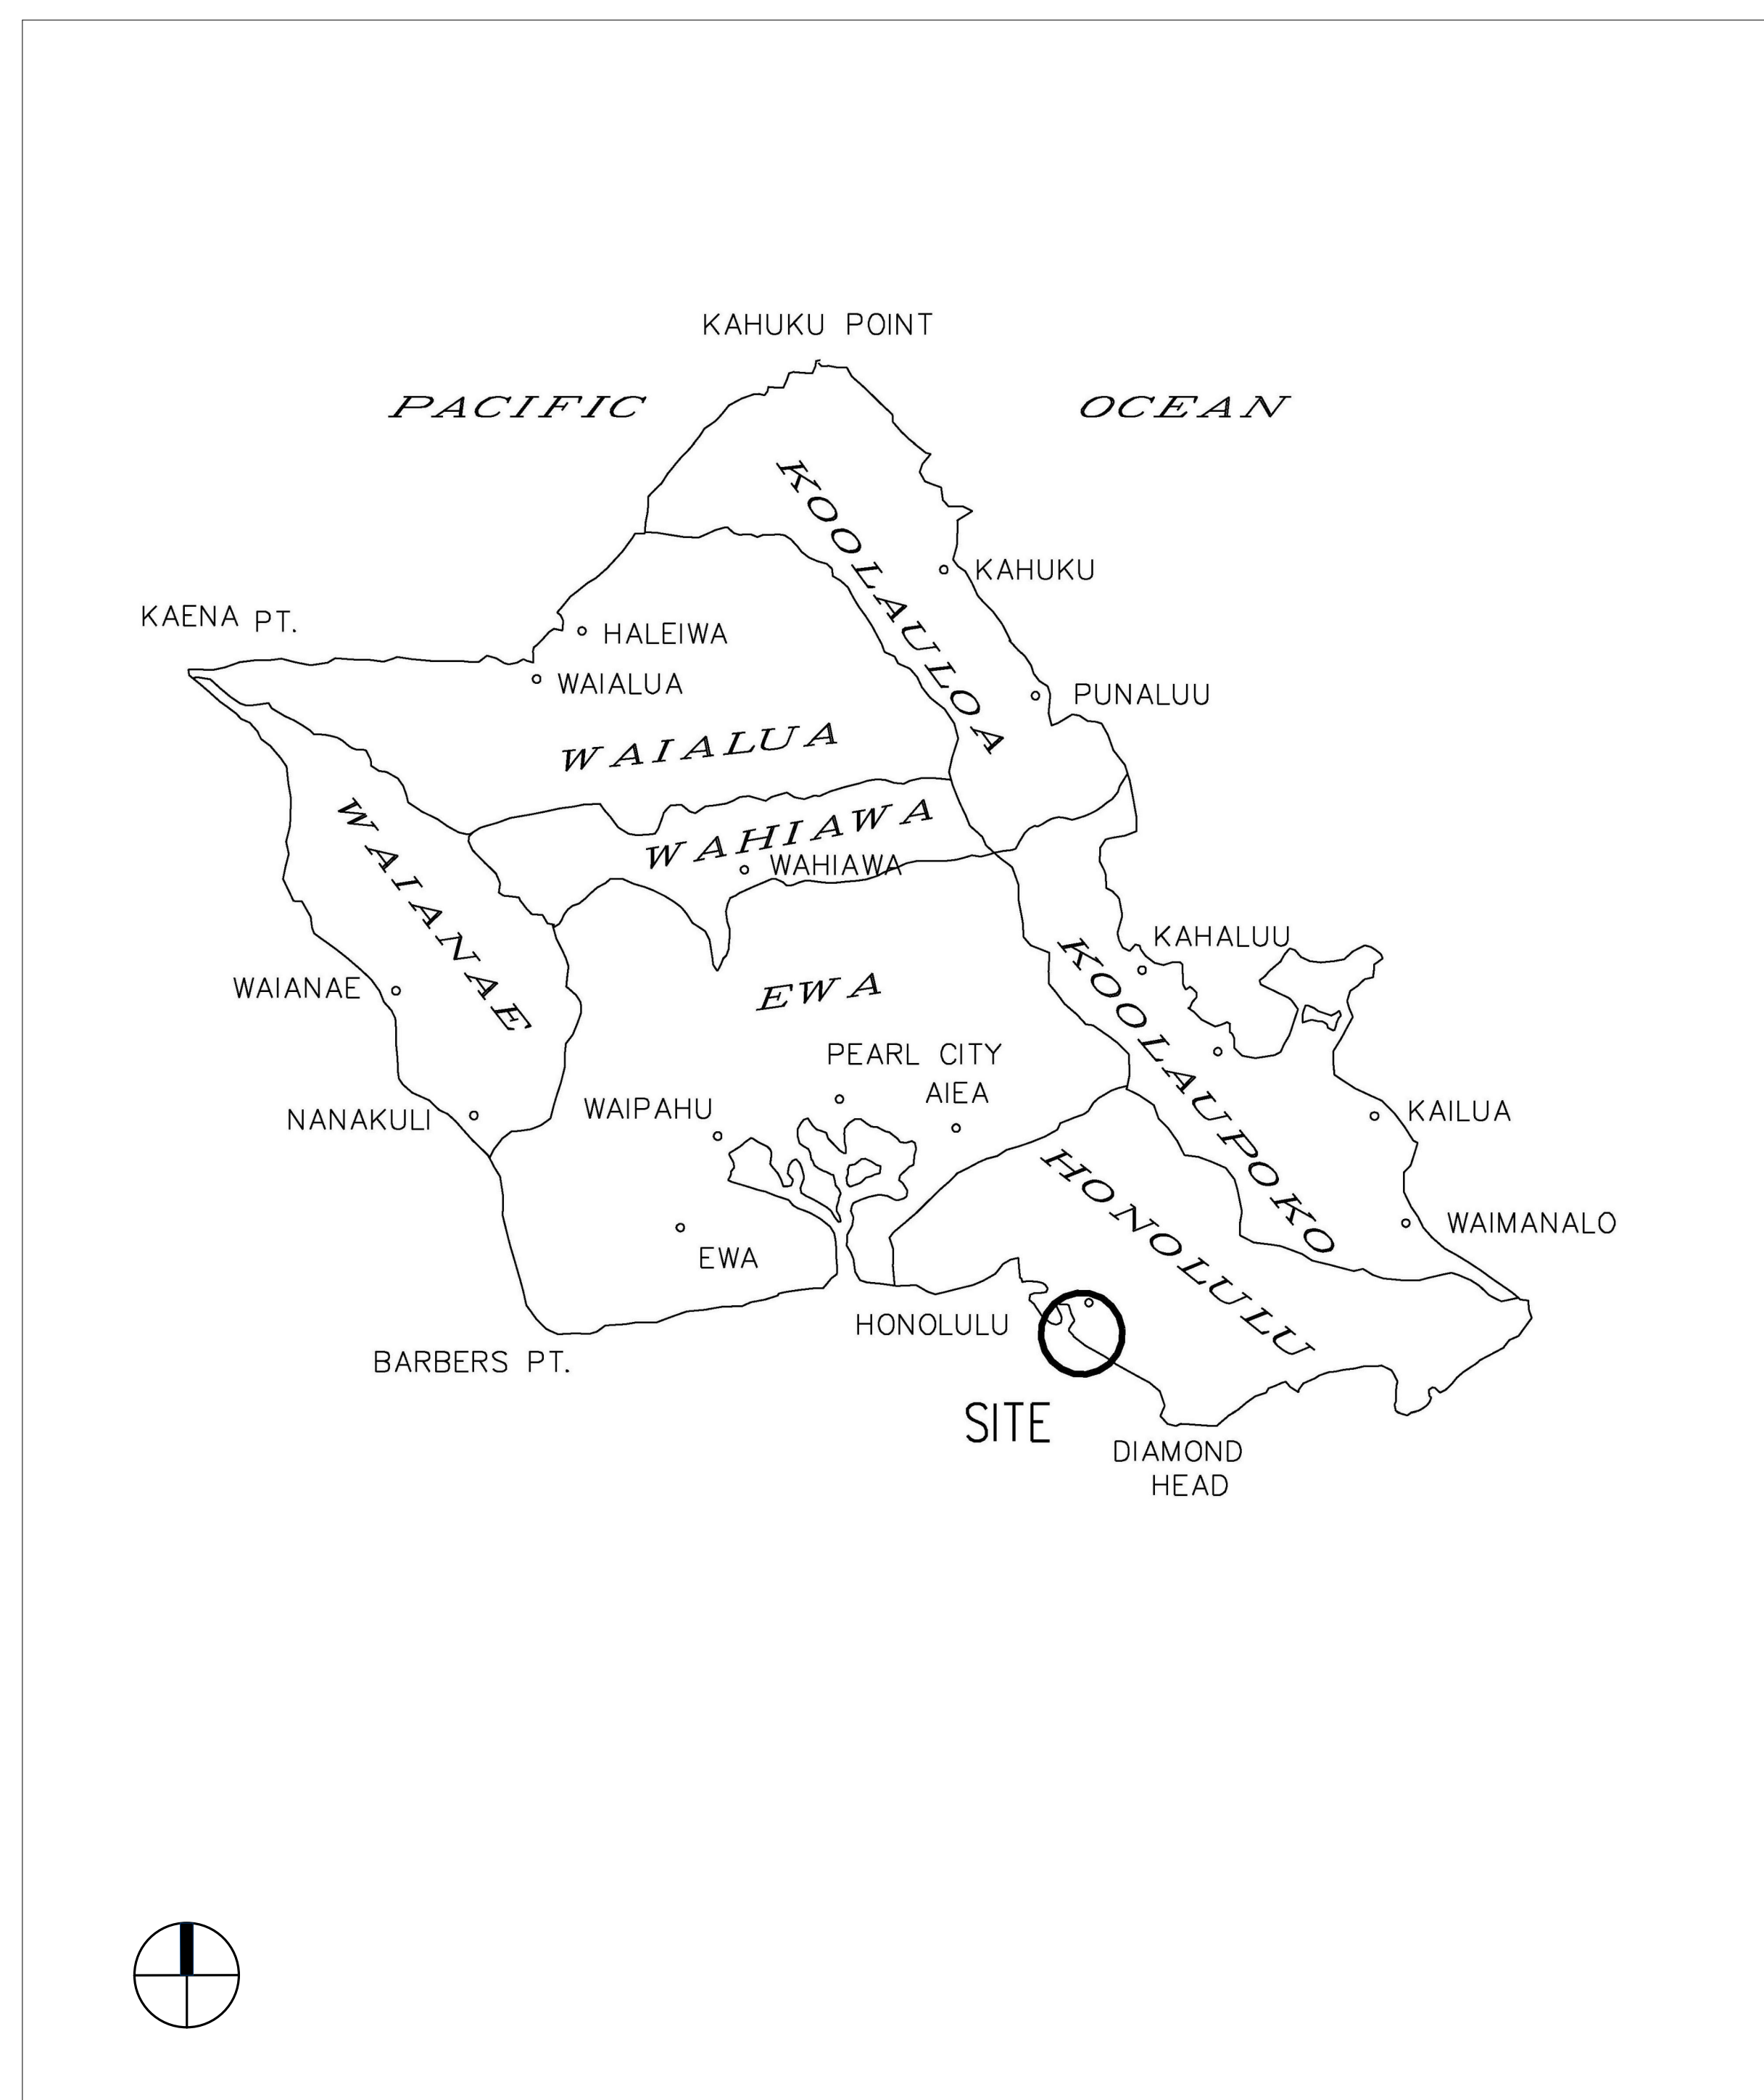

VICINITY MAP

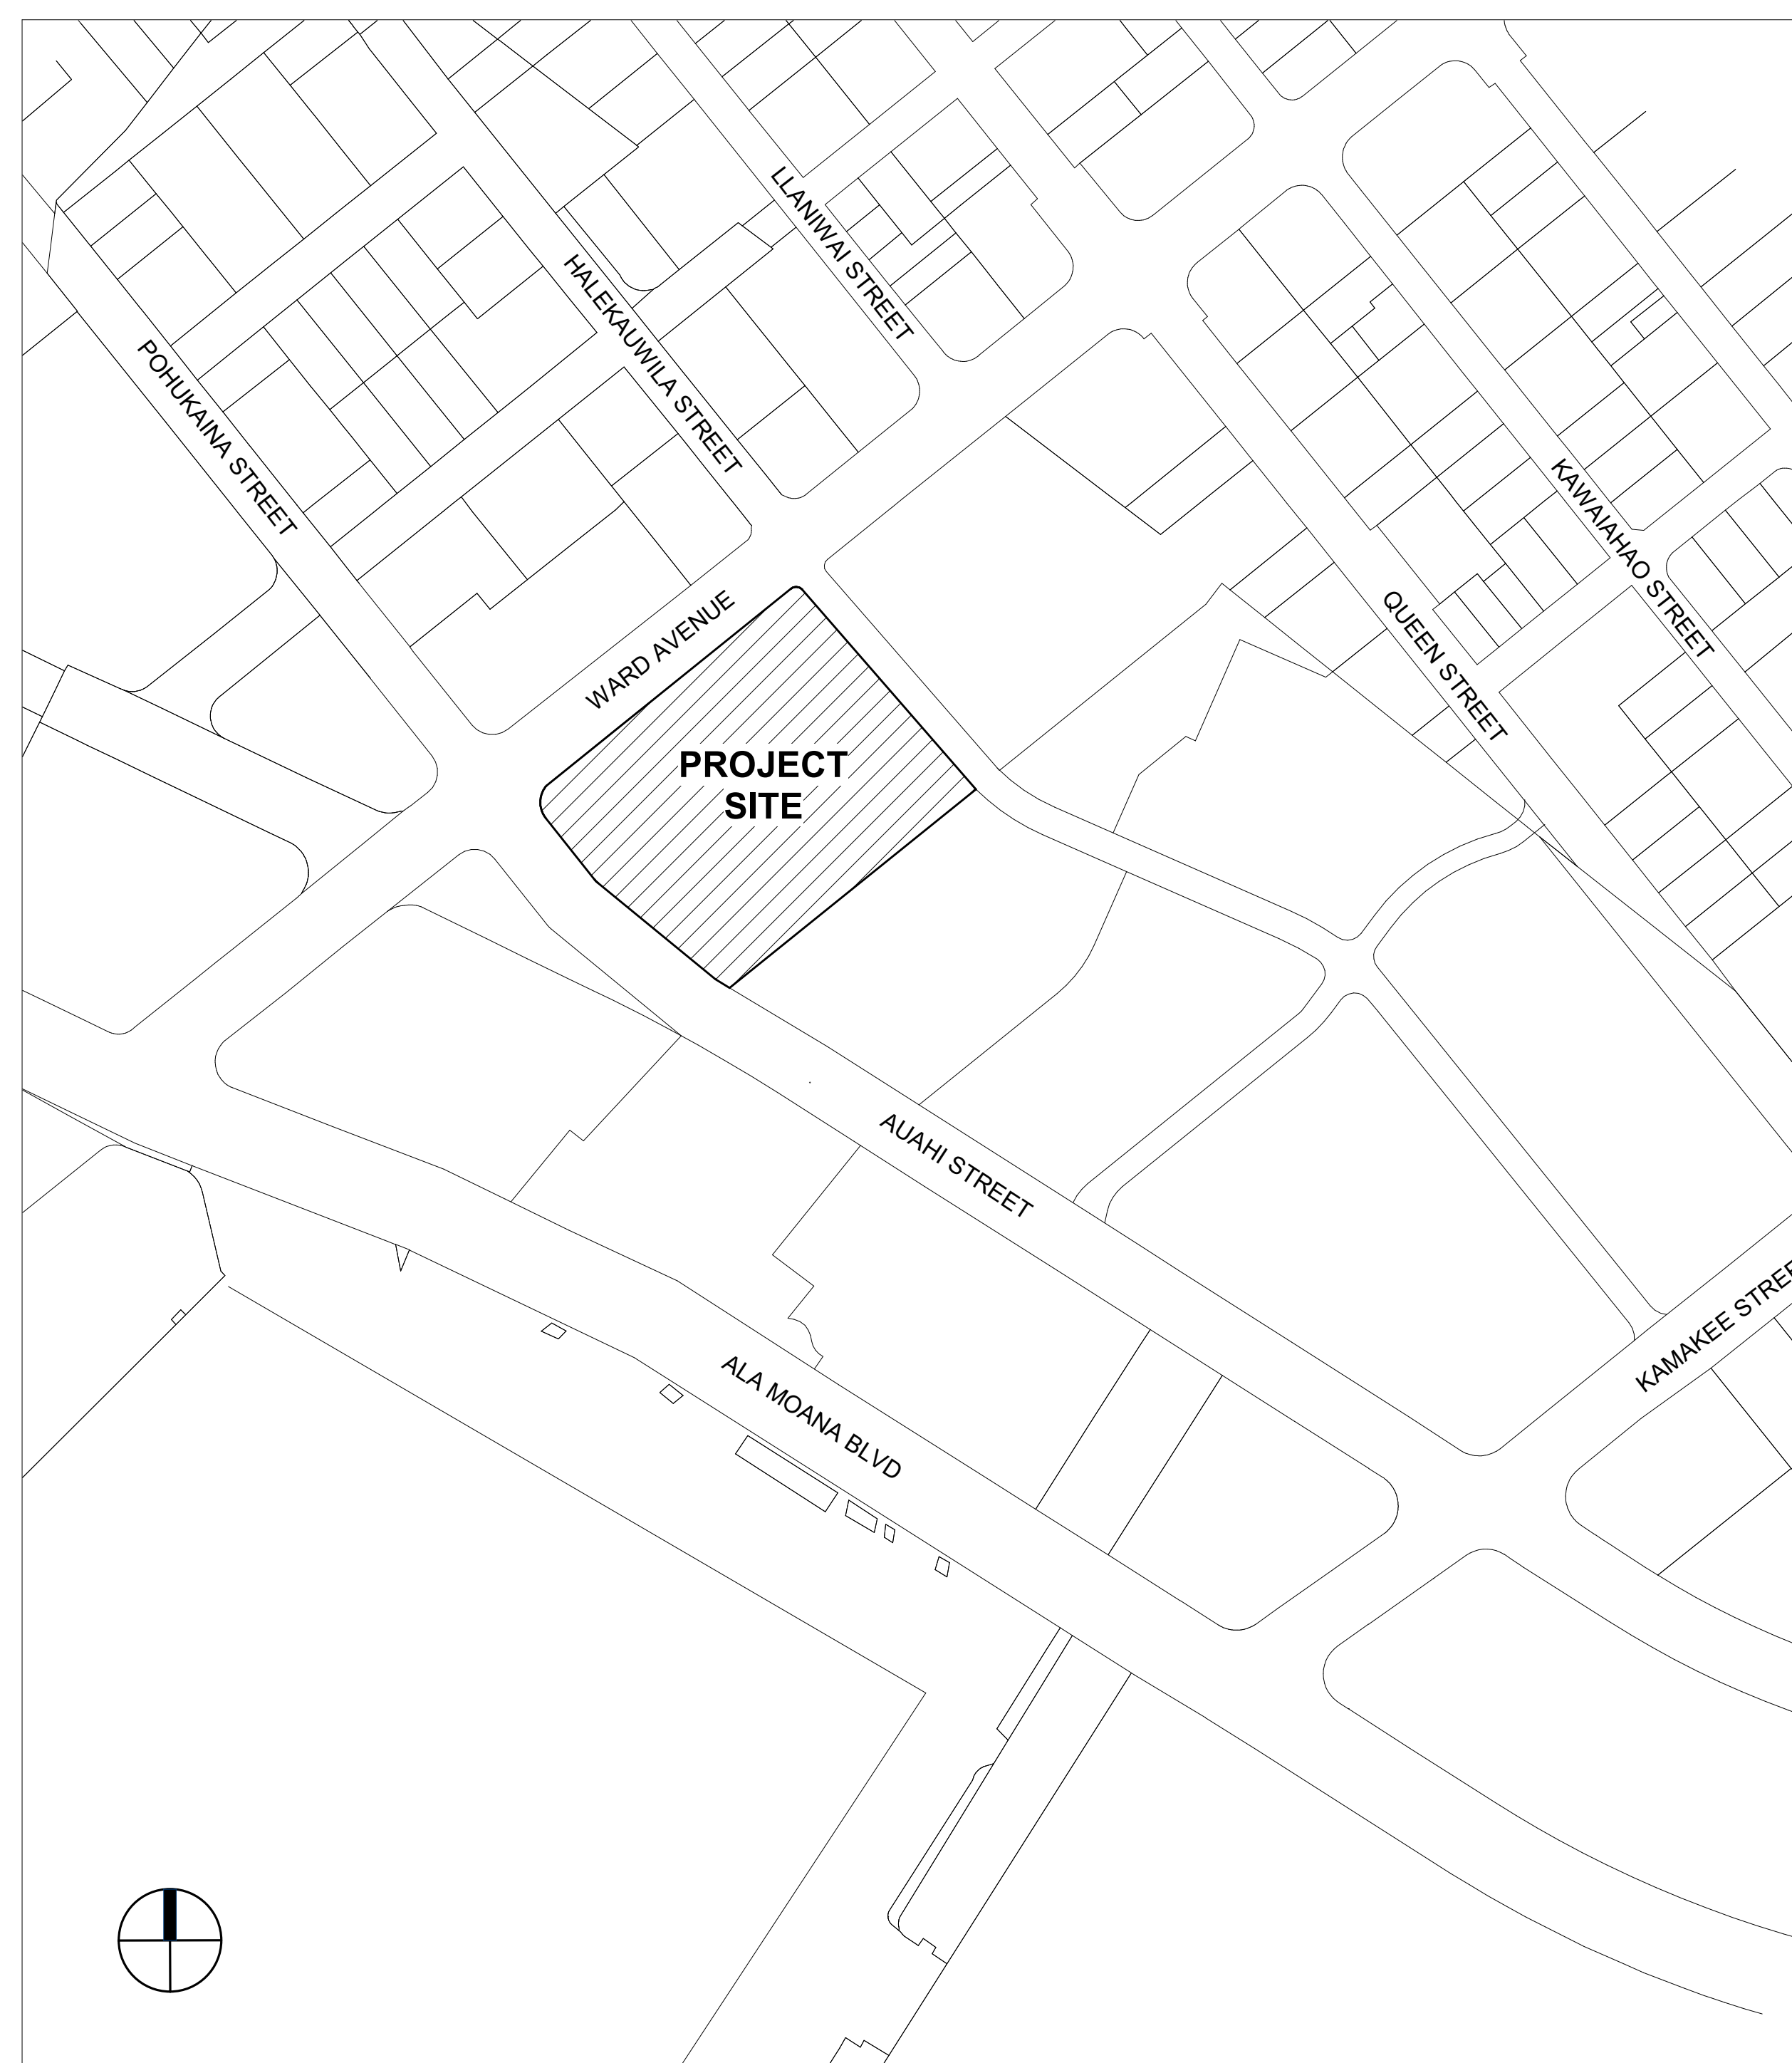

DRAWING INDEX

CPR-000	COVER, LOCATION MAP, VICINITY MAP & DRAWING INDEX
CPR-001	UNIT AND STORAGE MATRIX
CPR-002	SITE PLAN
CPR-201	FLOOR PLAN - GROUND FLOOR
CPR-202	FLOOR PLAN - LEVEL 2
CPR-203	FLOOR PLAN - LEVEL 3
CPR-204	FLOOR PLAN - LEVEL 4
CPR-205	FLOOR PLAN - LEVEL 5
CPR-206	FLOOR PLAN - LEVEL 6
CPR-207	FLOOR PLAN - LEVEL 7
CPR-208	FLOOR PLAN - LEVEL 8 (AMENITY DECK)
CPR-209	FLOOR PLAN - PODIUM & TOWER UNITS
CPR-210	FLOOR PLAN - ROOF LEVELS
CPR-301	ELEVATIONS
CPR-302	ELEVATIONS
CPR-303	ELEVATIONS
CPR-304	SECTION

This Condominium Map, which includes this sheet, is intended to show (1) a site plan for the project depicting the location, layout and access to a public road of all buildings included or anticipated to be included in the project; (2) elevations and floor plans of all buildings in the project; (3) the layouts, locations, boundaries, unit numbers, and dimensions of the units; and (4) other details which is specifically required to be shown pursuant to Section 514B-33 of the Hawaii Revised Statutes. This Condominium Map is not intended and shall not be interpreted as creating any obligation to construct or install any improvements, amenities or facilities as may be depicted herein, and no person may rely in any way on any other detail or other matter depicted hereon. This Condominium Map shall not be deemed to contain any representation or warranty whatsoever.



Solomon Cordwell Buenz
Chicago
T 312.896.1100
San Francisco
T 415.216.2450
www.scb.com

THE PARK WARD VILLAGE
WARD VILLAGE, BLOCK H

333 WARD AVENUE
HONOLULU, HAWAII 96814

© 2020 Solomon Cordwell Buenz

COVER, LOCATION MAP, VICINITY MAP & DRAWING INDEX

SCALE: 1" = 160'-0"

Drawn By: Author
Checked By: Checker

Project Number: 2018043

Sheet Number: **CPR-000**

STORAGE ROOM MATRIX

Table with columns for Level (2-7) and Area. Rows list storage room numbers and their respective areas. Includes subtotals for each level and a grand total.

Summary table for storage rooms:
TOTAL STORAGE
Total Storage Rooms: 240
Total Storage Area: 9,213 SF

* TOTAL NUMBER INCLUDES DECIMAL ROUNDING

RESIDENTIAL UNIT MATRIX

Large table for Residential Unit Matrix with columns for Residence Type (NSF, BR/BA) and various unit types (STUDIO, 1 BR, 2 BR, 3 BR, 4 BR, etc.). Rows list unit numbers and their specifications. Includes subtotals for each unit type and a grand total.

SHEET NOTES

NOTE: ALL AREAS AND DIMENSIONS ARE APPROXIMATE AND SUBJECT TO VARIANCES

DISCLAIMER: THE CONDOMINIUM MAP IS INTENDED ONLY TO SHOW THE LAYOUT, LOCATION, BOUNDARIES, UNIT NUMBERS AND DIMENSIONS OF THE UNITS AND THE APPROXIMATE ELEVATIONS AND PARKING PLANS OF THE PROJECT. AS REQUIRED BY HRS, SECTION 514B-33, AND IS NOT INTENDED OR SHALL NOT BE DESIGNED TO CONTAIN ANY REPRESENTATION OR WARRANTY WHATSOEVER. THE ELEVATIONS AND FLOOR PLANS SHOWN ARE A FAIR REPRESENTATION OF THE PLANS OF THE BUILDINGS FILED OR TO BE FILED WITH THE CITY AND COUNTY OF HONOLULU. ANY OTHER MATTERS OR ITEMS DEPICT OR SHOWN HEREIN ARE INTENDED SOLELY TO ASSIST A PROSPECTIVE BUYER IN VISUALIZING THE CONDOMINIUM UNITS AND THE FINISHED UNIT MAY OR MAY NOT BE ACCURATELY DEPICTED HEREIN.

PARKING STALL MATRIX

Table showing parking stalls provided by Residential and Commercial units. Columns include floor, unit type, and counts for different parking categories.

COMMERCIAL AREA MATRIX

Table for Commercial Area Matrix with columns for Level, Name, and NSF. Lists commercial units C1, C2, C3, and C4 with their respective NSF values. Includes a total of 28,120 SF.



Solomon Cordwell Buenz
Chicago
T 312.896.1100

San Francisco
T 415.216.2450

www.scb.com

THE PARK WARD VILLAGE WARD VILLAGE, BLOCK H

333 WARD AVENUE
HONOLULU, HAWAII 96814

© 2020 Solomon Cordwell Buenz

UNIT AND STORAGE MATRIX

SCALE:

Drawn By: FF Checked By: EB

Project Number: 2018043

Sheet Number: CPR-001

SHEET NOTES


NOTE:
ALL AREAS AND DIMENSIONS ARE APPROXIMATE AND SUBJECT TO VARIANCES

DISCLAIMER:
THE CONDOMINIUM MAP IS INTENDED ONLY TO SHOW THE LAYOUT, LOCATION, BOUNDARIES, UNIT NUMBERS AND DIMENSIONS OF THE UNITS AND THE APPROXIMATE ELEVATIONS AND PARKING PLANS OF THE PROJECT AS REQUIRED BY HRS, SECTION 514B-33, AND IS NOT INTENDED OR SHALL NOT BE DEEMED TO CONTAIN ANY REPRESENTATION OR WARRANTY WHATSOEVER. THE ELEVATIONS AND FLOOR PLANS SHOWN ARE A FAIR REPRESENTATION OF THE PLANS OF THE BUILDINGS FILED OR TO BE FILED WITH THE CITY AND COUNTY OF HONOLULU, ANY OTHER

MATTERS OR ITEMS DEPICT OR SHOWN HEREIN ARE INTENDED SOLELY TO ASSIST A PROSPECTIVE BUYER IN VISUALIZING THE CONDOMINIUM UNITS AND THE FINISHED UNIT MAY OR MAY NOT BE ACCURATELY DEPICTED HEREIN.



KEYPLAN

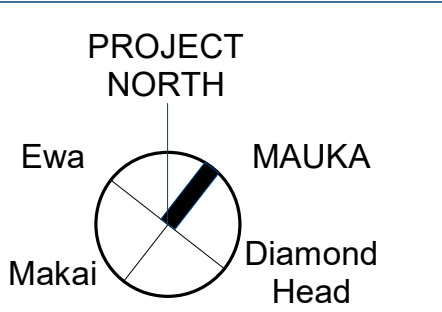

Solomon Cordwell Buenz
Chicago
T 312.896.1100
San Francisco
T 415.216.2450
www.scb.com

THE PARK WARD VILLAGE
WARD VILLAGE, BLOCK H
333 WARD AVENUE
HONOLULU, HAWAII 96814
© 2020 Solomon Cordwell Buenz

SITE PLAN

SCALE: 1" = 50'-0"

Drawn By: FF
Checked By: EB

Project Number: 2018043


Sheet Number: **CPR-002**

WARD AVE

AUAHI ST

HALEKAUWILA ST

VICTORIA WARD MAUKA PARK

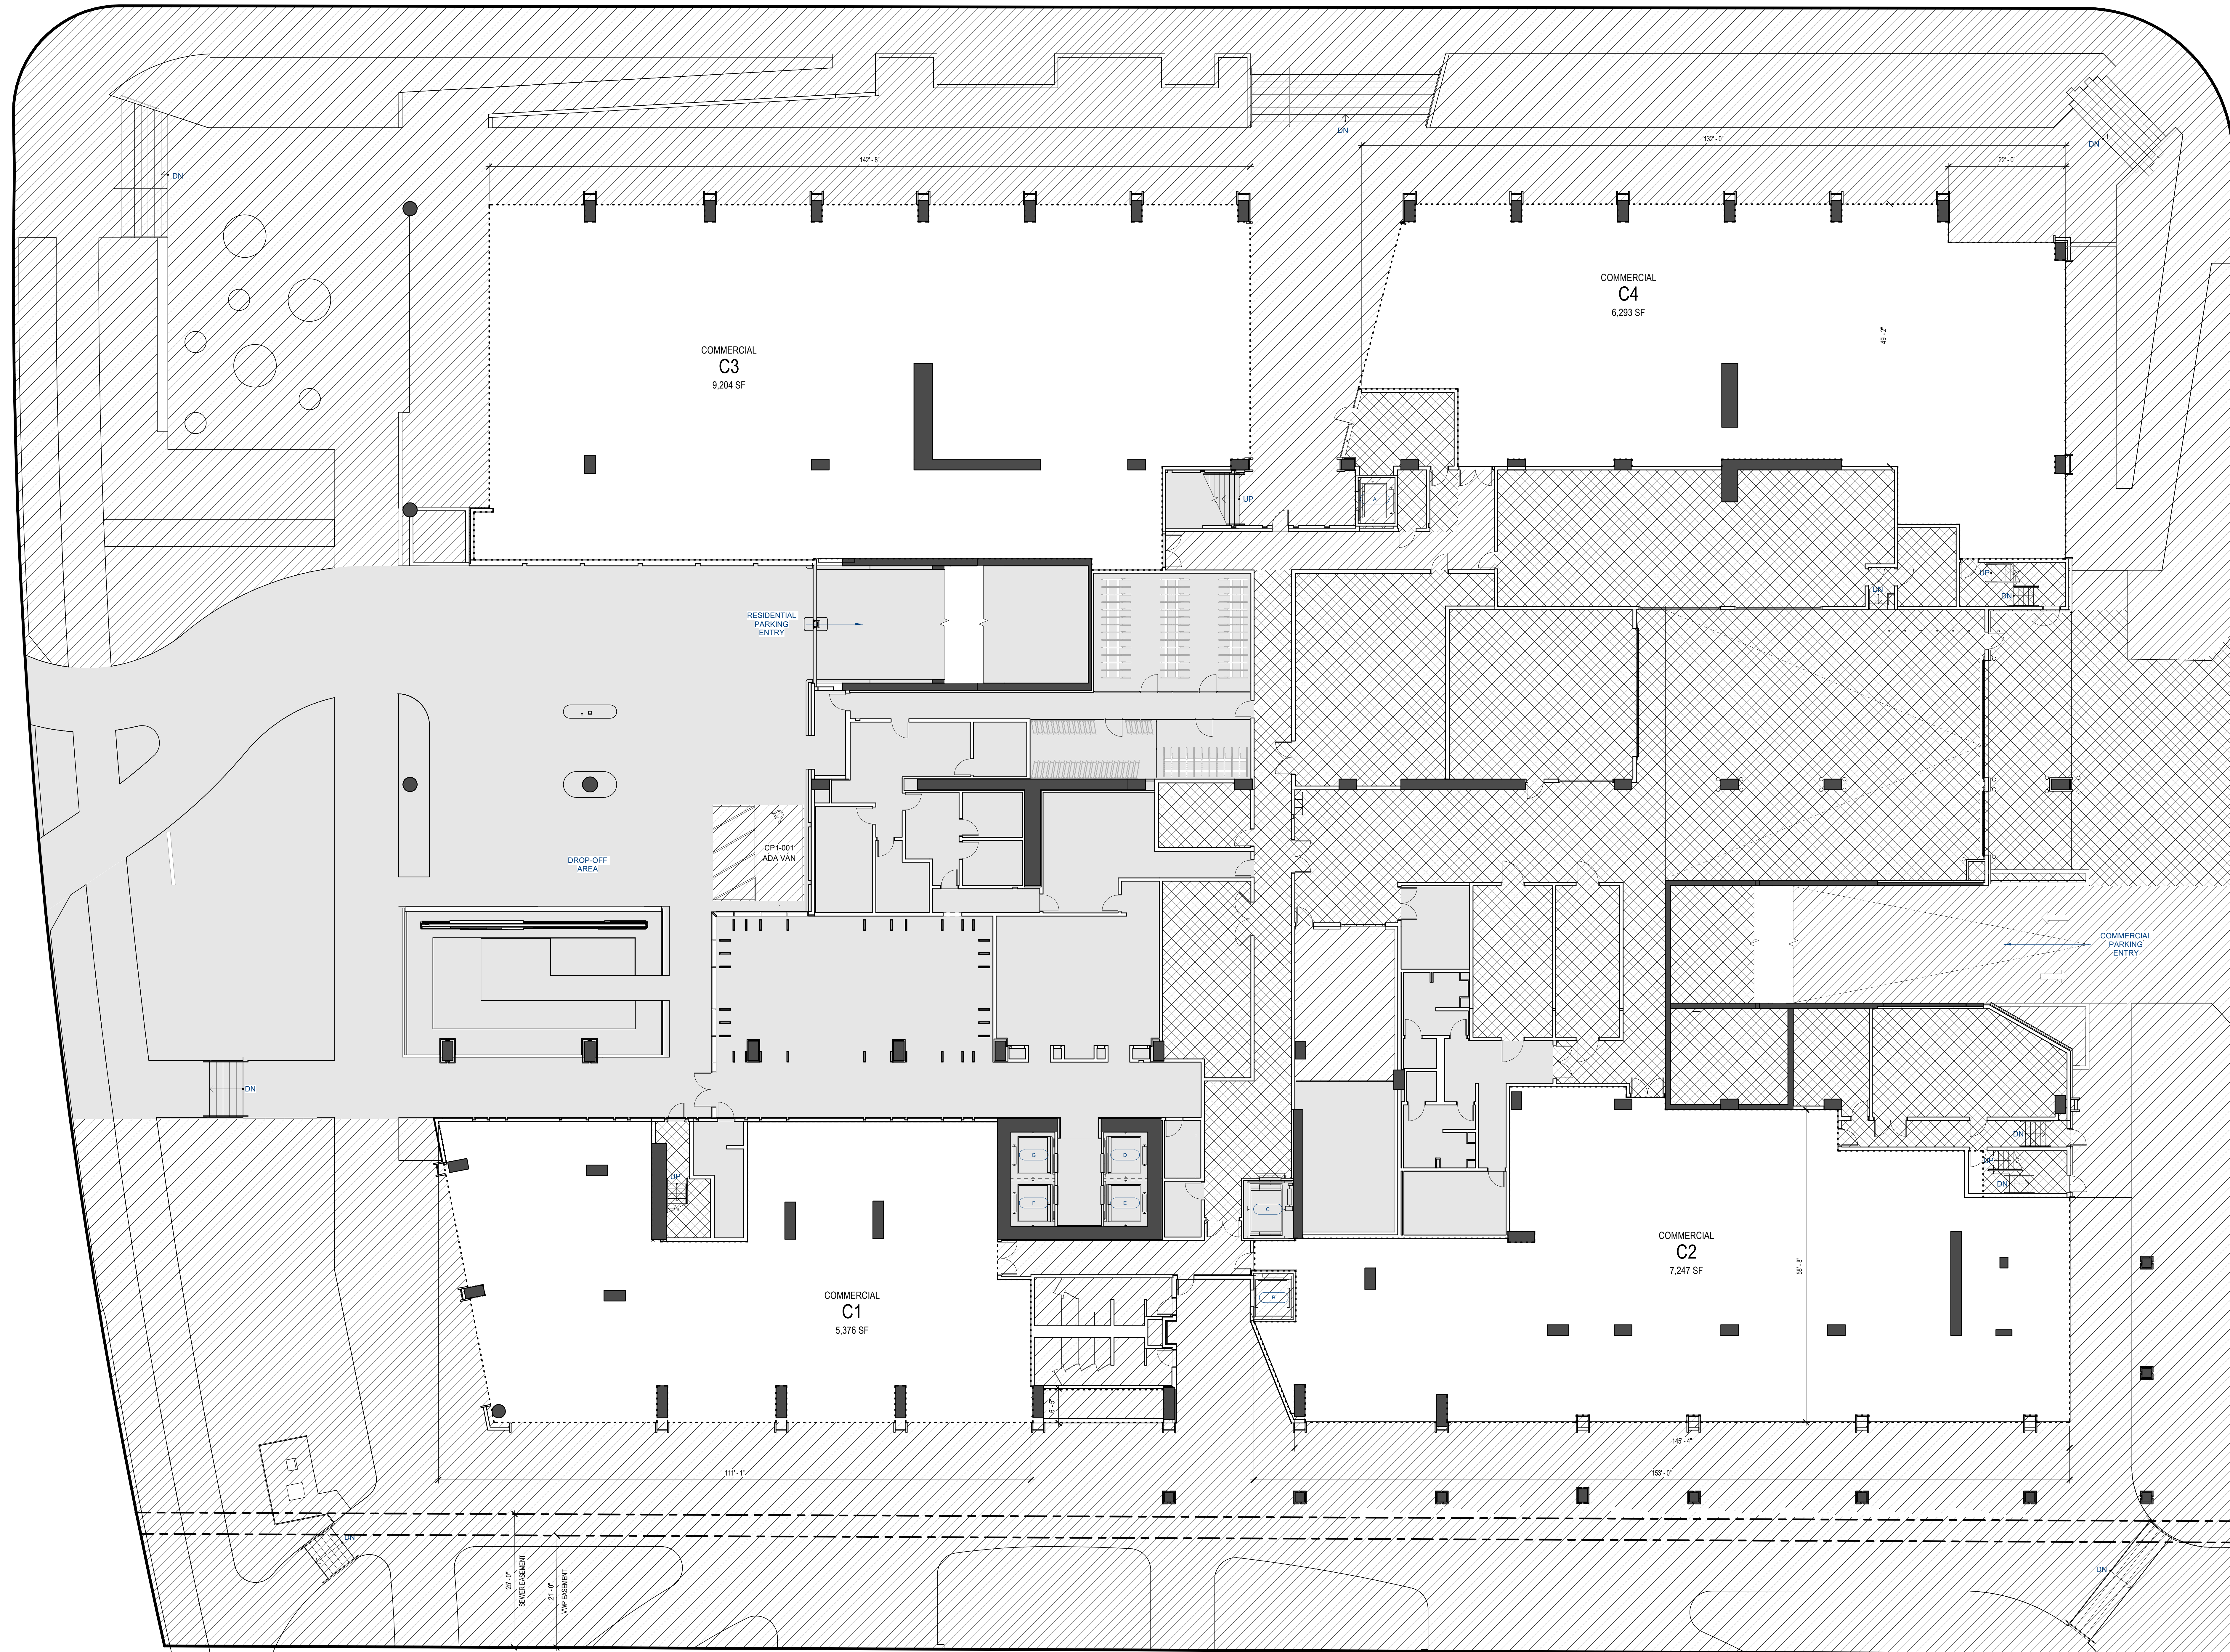

SHEET NOTES


NOTE:
ALL AREAS AND DIMENSIONS ARE APPROXIMATE AND SUBJECT TO VARIANCES

DISCLAIMER:
THE CONDOMINIUM MAP IS INTENDED ONLY TO SHOW THE LAYOUT, LOCATION, BOUNDARIES, UNIT NUMBERS AND DIMENSIONS OF THE UNITS AND THE APPROXIMATE ELEVATIONS AND PARKING PLANS OF THE PROJECT AS REQUIRED BY HRS, SECTION 514B-33, AND IS NOT INTENDED OR SHALL NOT BE DEEMED TO CONTAIN ANY REPRESENTATION OR WARRANTY WHATSOEVER. THE ELEVATIONS AND FLOOR PLANS SHOWN ARE A FAIR REPRESENTATION OF THE PLANS OF THE BUILDINGS FILED OR TO BE FILED WITH THE CITY AND COUNTY OF HONOLULU. ANY OTHER MATTERS OR ITEMS DEPICT OR SHOWN HEREIN ARE INTENDED SOLELY TO ASSIST A PROSPECTIVE BUYER IN VISUALIZING THE CONDOMINIUM UNITS AND THE FINISHED UNIT MAY OR MAY NOT BE ACCURATELY DEPICTED HEREIN.


PARKING COUNT

LEVEL 1	
TYPE	COUNT
HANDICAP VAN	1
TOTAL PARKING	1


PARKING LEGEND

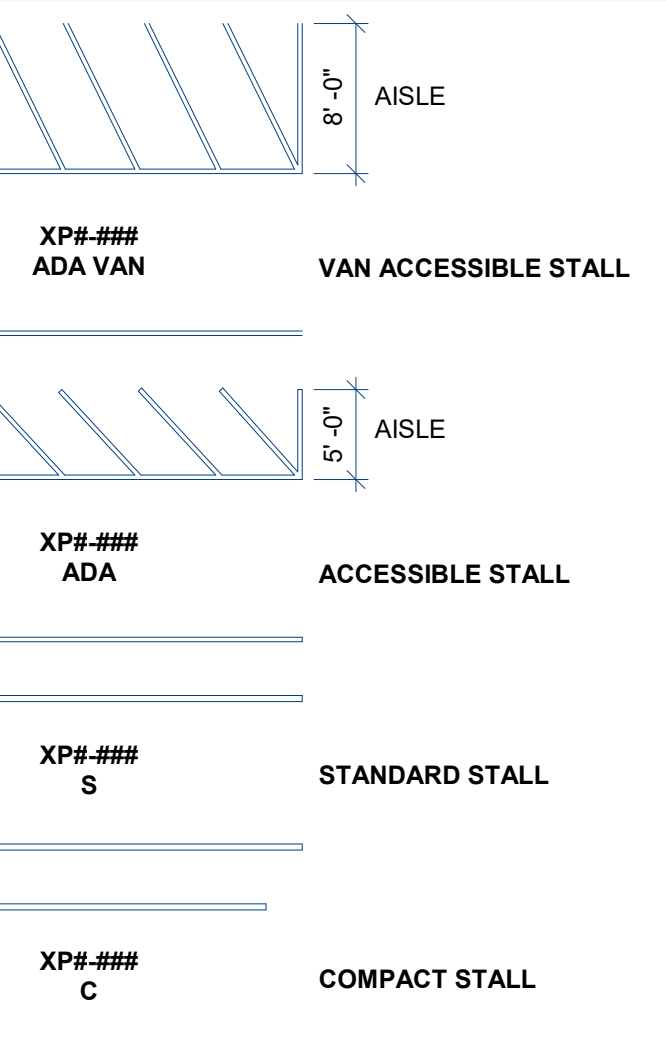

LEGEND

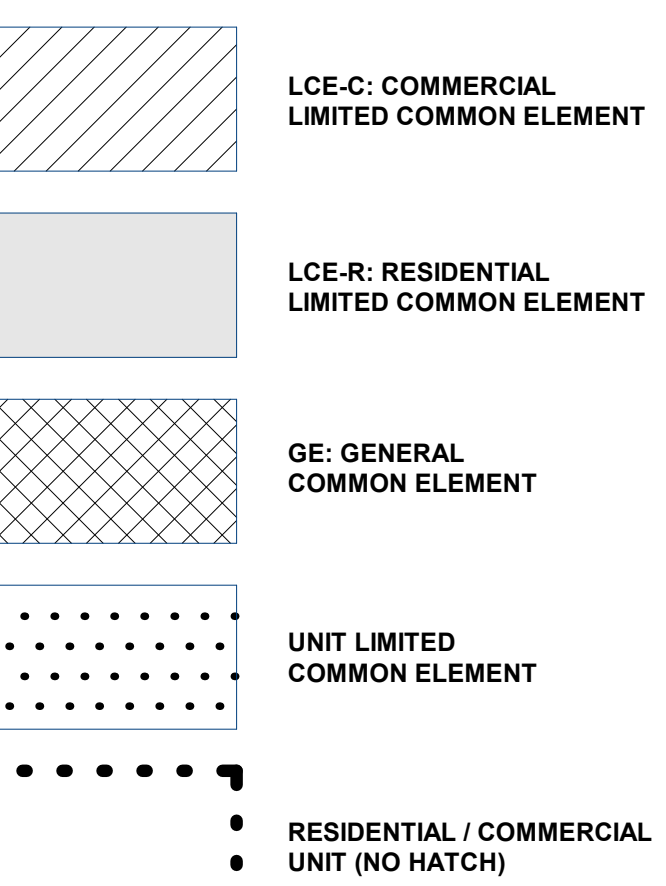

KEYPLAN

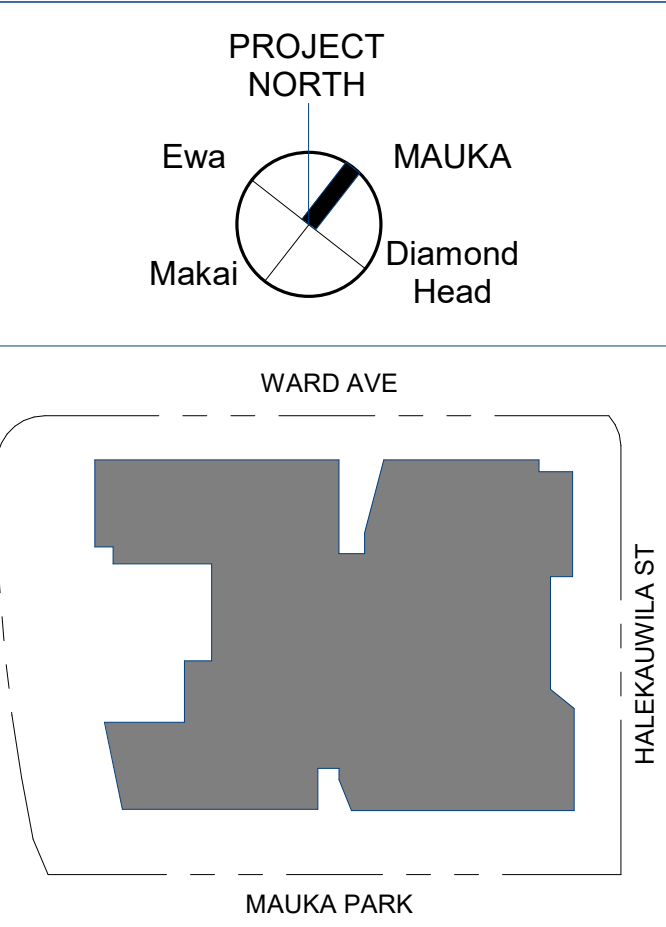

Solomon Cordwell Buenz
Chicago
T 312.896.1100
San Francisco
T 415.216.2450
www.scb.com

THE PARK WARD VILLAGE VILLAGE, BLOCK H

333 WARD AVENUE
HONOLULU, HAWAII 96814
© 2020 Solomon Cordwell Buenz

FLOOR PLAN - GROUND FLOOR

SCALE: 3/32" = 1'-0"

Drawn By: _____ Checked By: _____
Author: _____ Checker: _____

Project Number: 2018043

Sheet Number: **CPR-201**

SHEET NOTES


NOTE:
ALL AREAS AND DIMENSIONS ARE APPROXIMATE AND SUBJECT TO VARIANCES

DISCLAIMER:
THE CONDOMINIUM MAP IS INTENDED ONLY TO SHOW THE LAYOUT, LOCATION, BOUNDARIES, UNIT NUMBERS AND DIMENSIONS OF THE UNITS AND THE APPROXIMATE ELEVATIONS AND PARKING PLANS OF THE PROJECT AS REQUIRED BY HRS, SECTION 514B-33, AND IS NOT INTENDED OR SHALL NOT BE DEEMED TO CONTAIN ANY REPRESENTATION OR WARRANTY WHATSOEVER. THE ELEVATIONS AND FLOOR PLANS SHOWN ARE A FAIR REPRESENTATION OF THE PLANS OF THE BUILDINGS FILED OR TO BE FILED WITH THE CITY AND COUNTY OF HONOLULU, ANY OTHER MATTERS OR ITEMS DEPICT OR SHOWN HEREIN ARE INTENDED SOLELY TO ASSIST A PROSPECTIVE BUYER IN VISUALIZING THE CONDOMINIUM UNITS AND THE FINISHED UNIT MAY OR MAY NOT BE ACCURATELY DEPICTED HEREIN.


PARKING COUNT

LEVEL 2	
TYPE	COUNT
Compact	10
EV Charging Space	3
Handicap	4
Standard	110
TOTAL PARKING	127


PARKING LEGEND

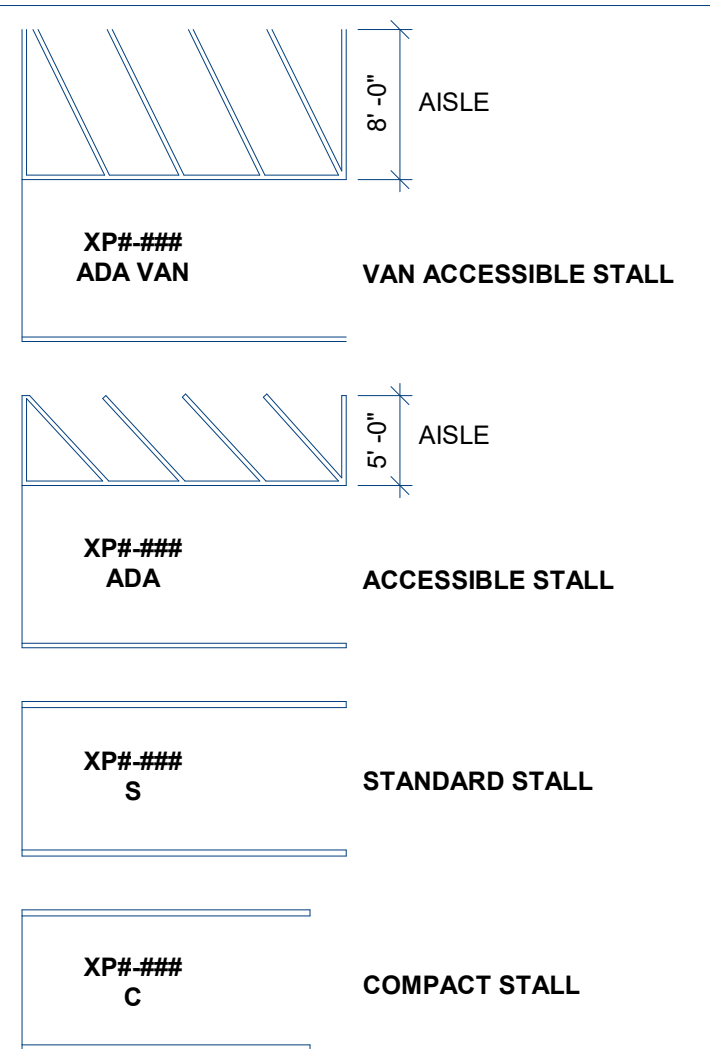

LEGEND

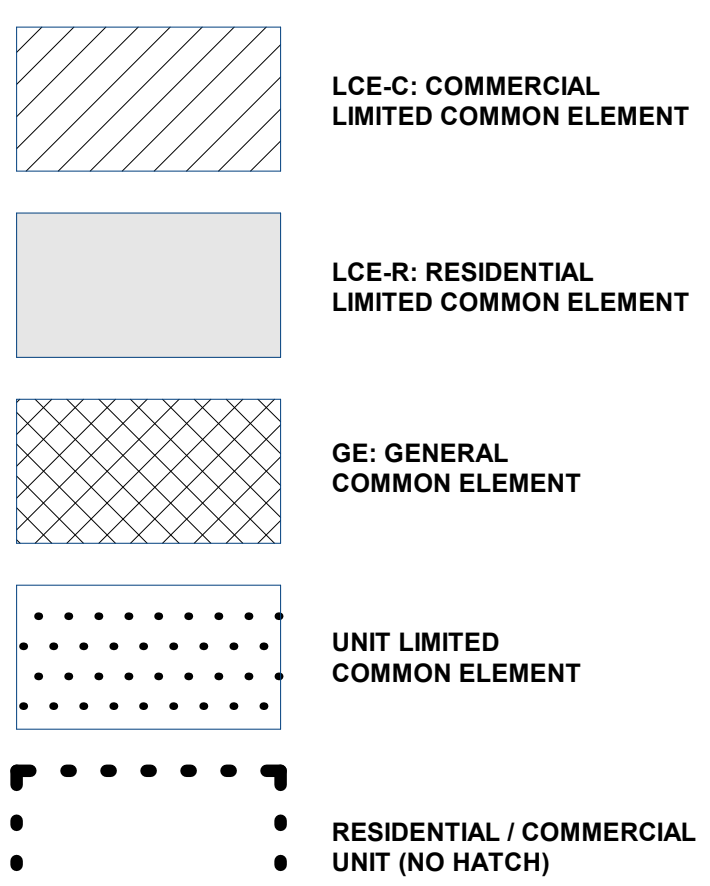

KEYPLAN

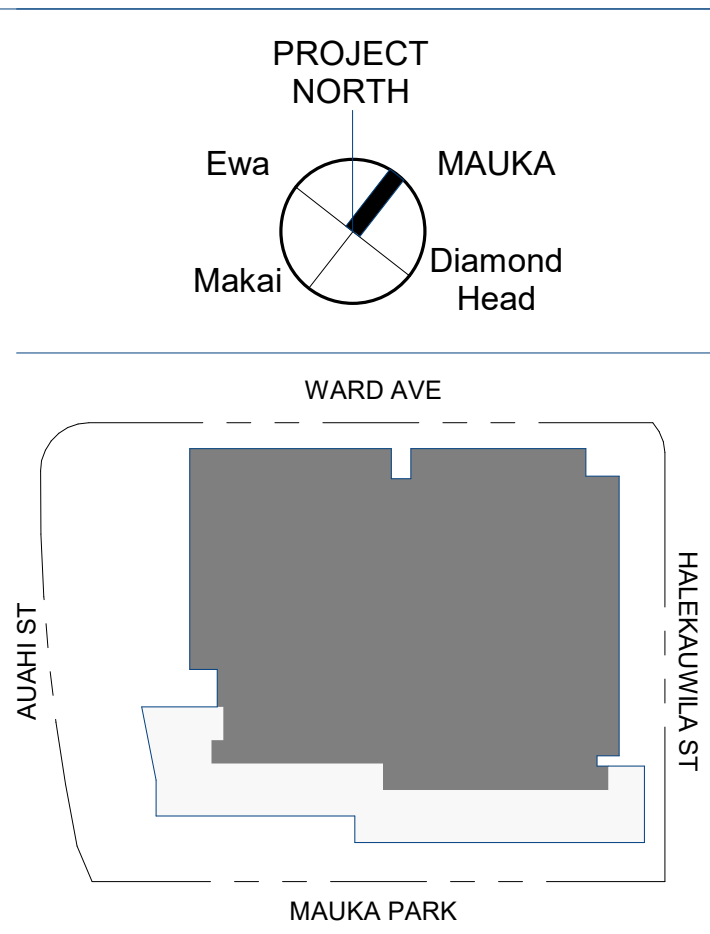

Solomon Cordwell Buenz
Chicago
T 312.896.1100
San Francisco
T 415.216.2450
www.scb.com

THE PARK WARD VILLAGE WARD VILLAGE, BLOCK H

333 WARD AVENUE
HONOLULU, HAWAII 96814
© 2020 Solomon Cordwell Buenz


FLOOR PLAN - LEVEL 2

SCALE: 3/32" = 1'-0"

Drawn By: Author
Checked By: Checker

Project Number: 2018043

Sheet Number: **CPR-202**

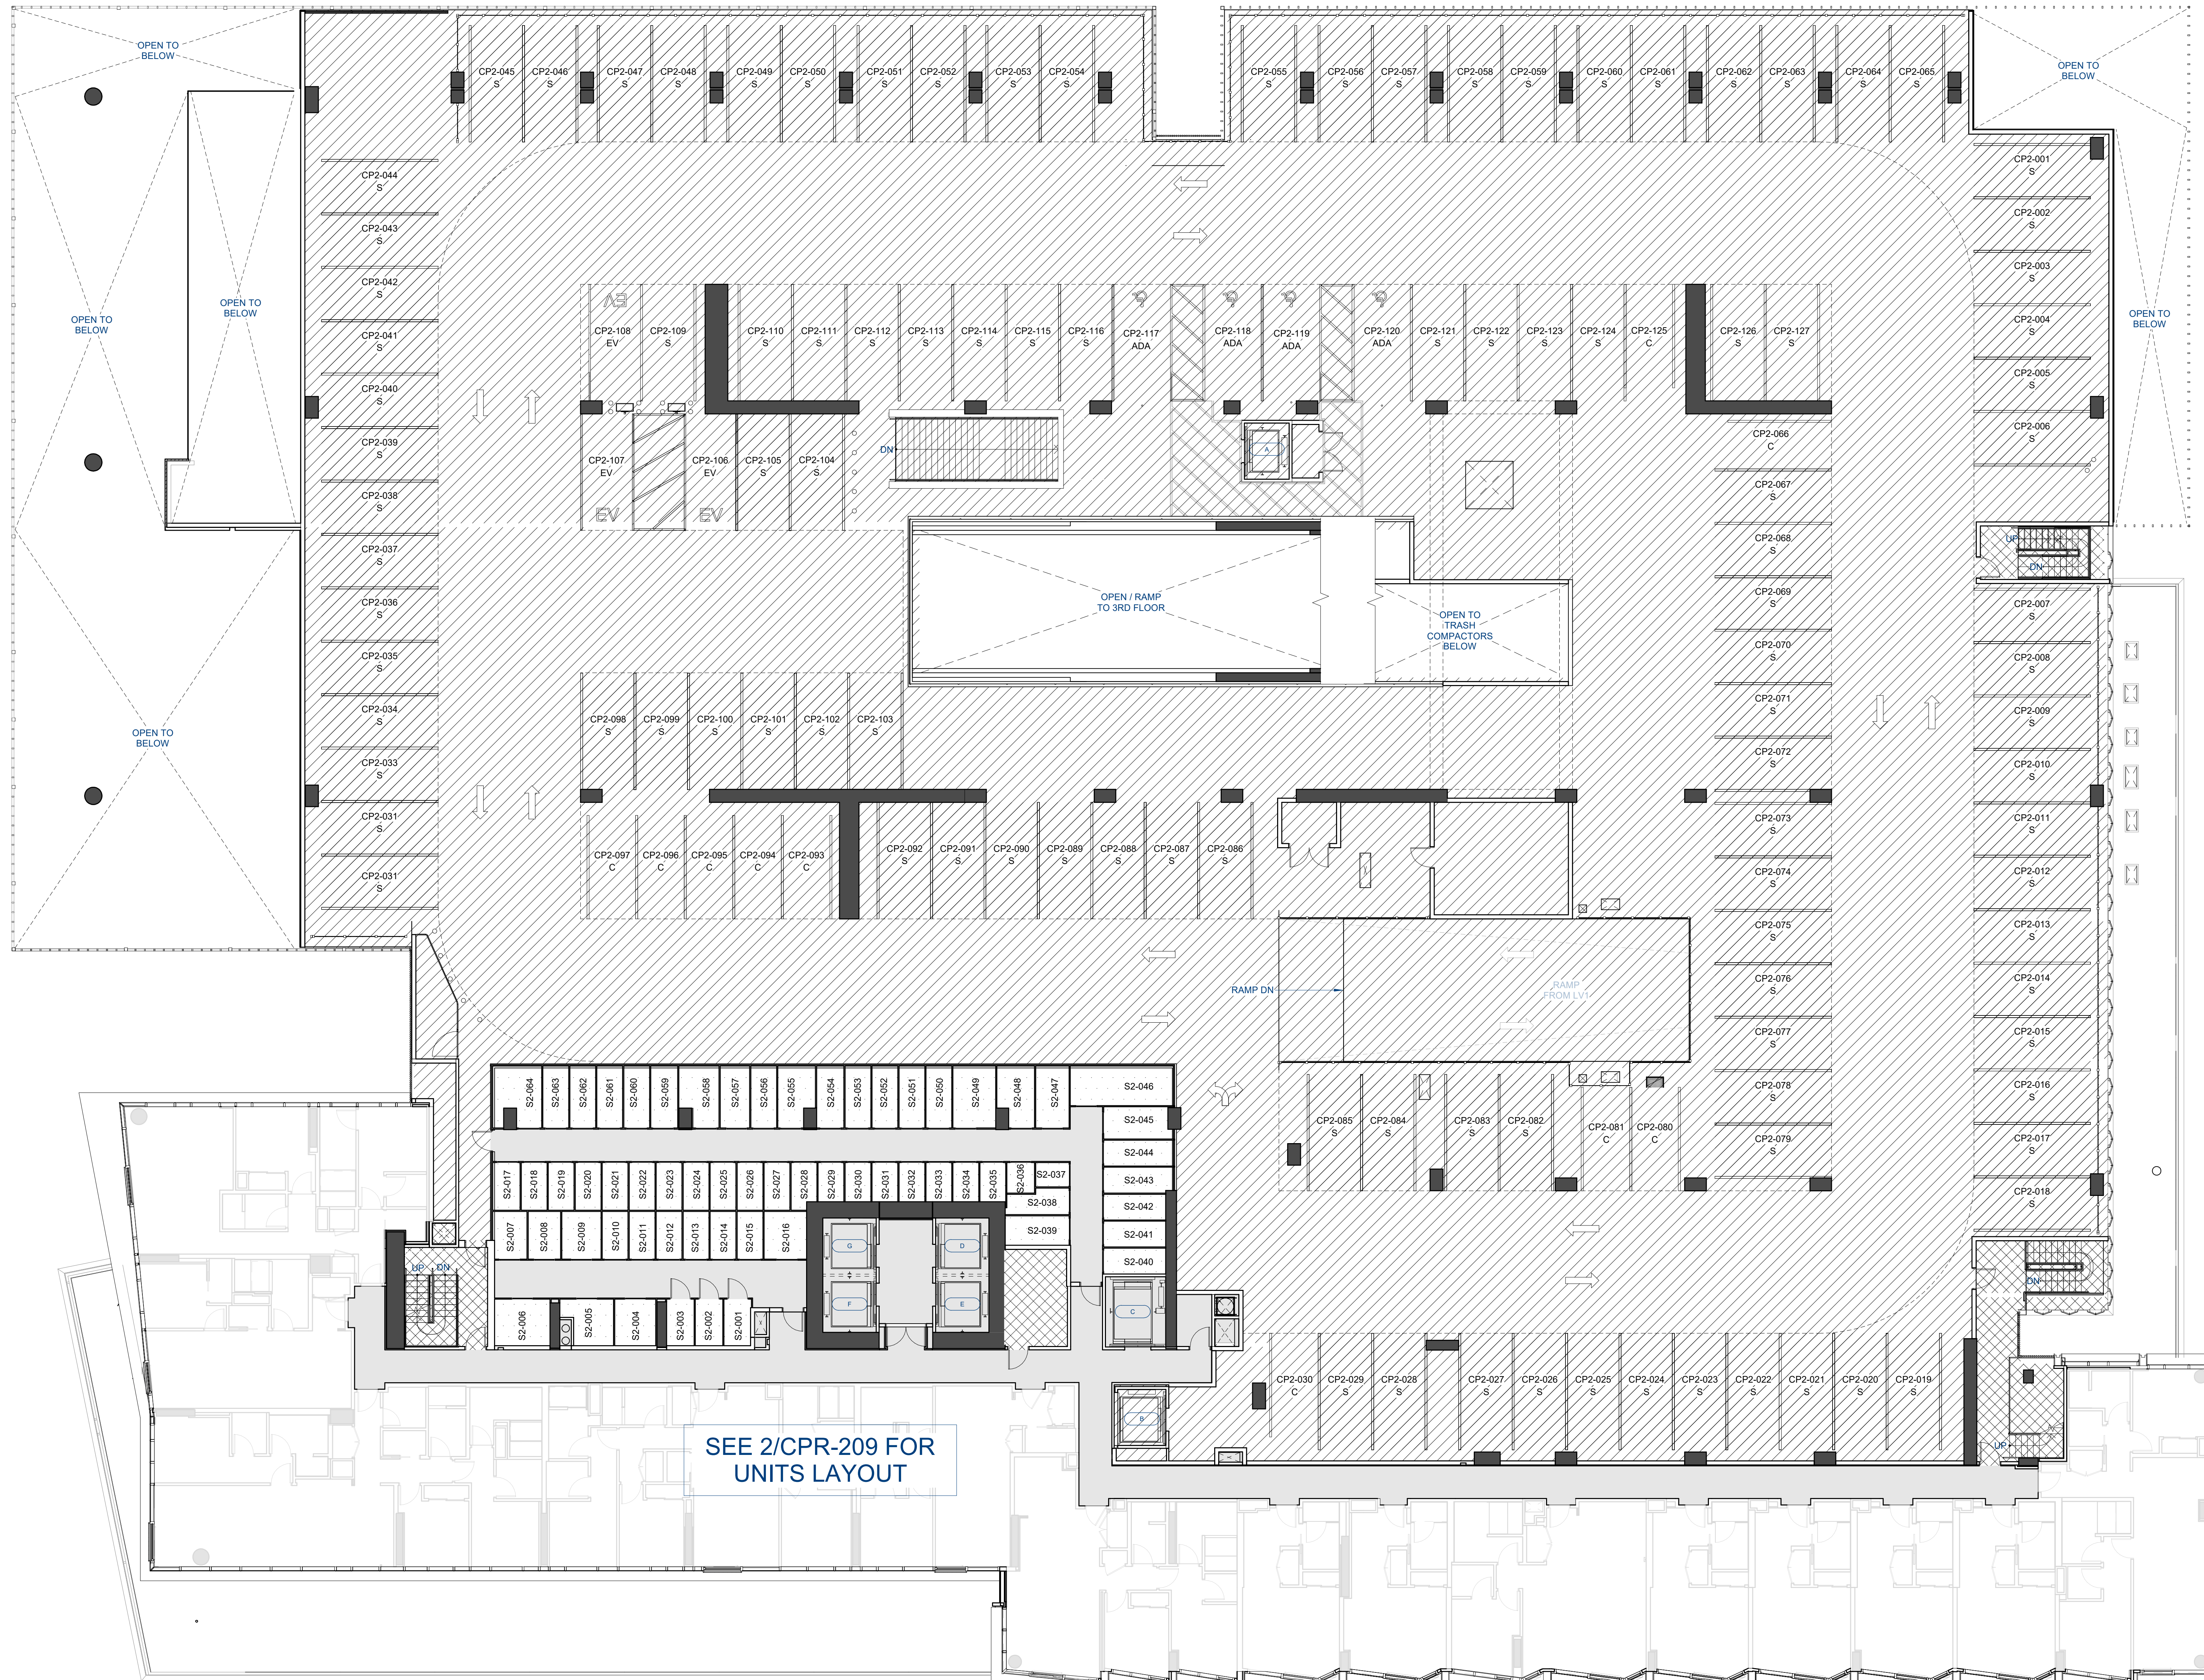

SHEET NOTES


NOTE: ALL AREAS AND DIMENSIONS ARE APPROXIMATE AND SUBJECT TO VARIANCES

DISCLAIMER: THE CONDOMINIUM MAP IS INTENDED ONLY TO SHOW THE LAYOUT, LOCATION, BOUNDARIES, UNIT NUMBERS AND DIMENSIONS OF THE UNITS AND THE APPROXIMATE ELEVATIONS AND PARKING PLANS OF THE PROJECT AS REQUIRED BY HRS, SECTION 514B-33, AND IS NOT INTENDED OR SHALL NOT BE DEEMED TO CONTAIN ANY REPRESENTATION OR WARRANTY WHATSOEVER. THE ELEVATIONS AND FLOOR PLANS SHOWN ARE A FAIR REPRESENTATION OF THE PLANS OF THE BUILDINGS FILED OR TO BE FILED WITH THE CITY AND COUNTY OF HONOLULU, ANY OTHER MATTERS OR ITEMS DEPICT OR SHOWN HEREIN ARE INTENDED SOLELY TO ASSIST A PROSPECTIVE BUYER IN VISUALIZING THE CONDOMINIUM UNITS AND THE FINISHED UNIT MAY OR MAY NOT BE ACCURATELY DEPICTED HEREIN.


PARKING COUNT

LEVEL 3	
TYPE	COUNT
Compact	3
Handicap	5
Standard	161
TANDEM	6
TOTAL PARKING	175


PARKING LEGEND

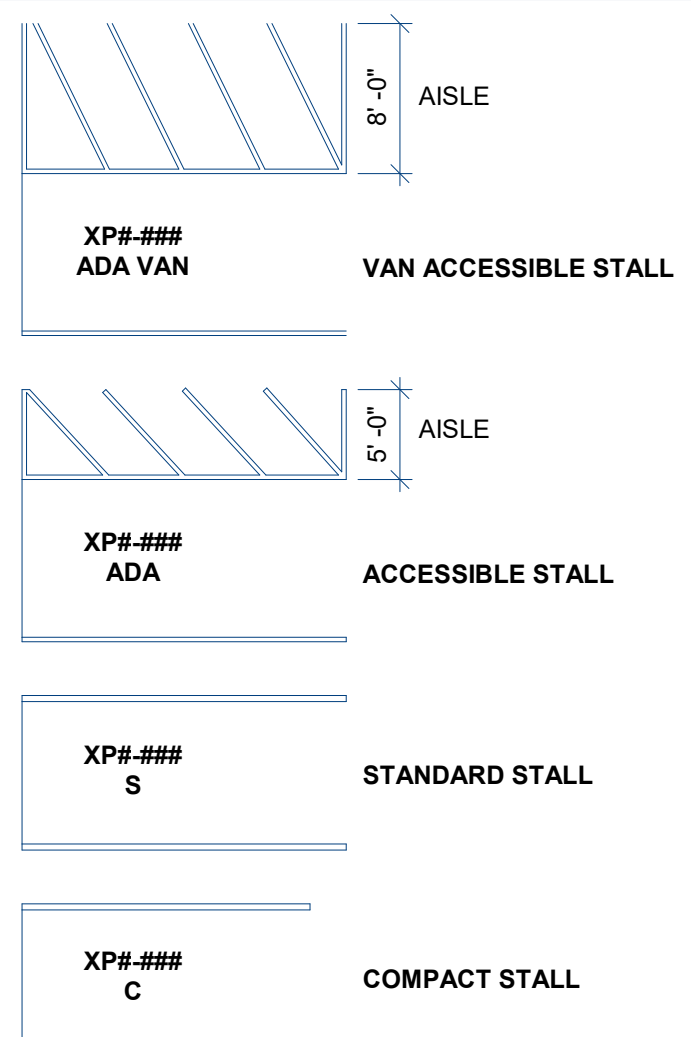

LEGEND

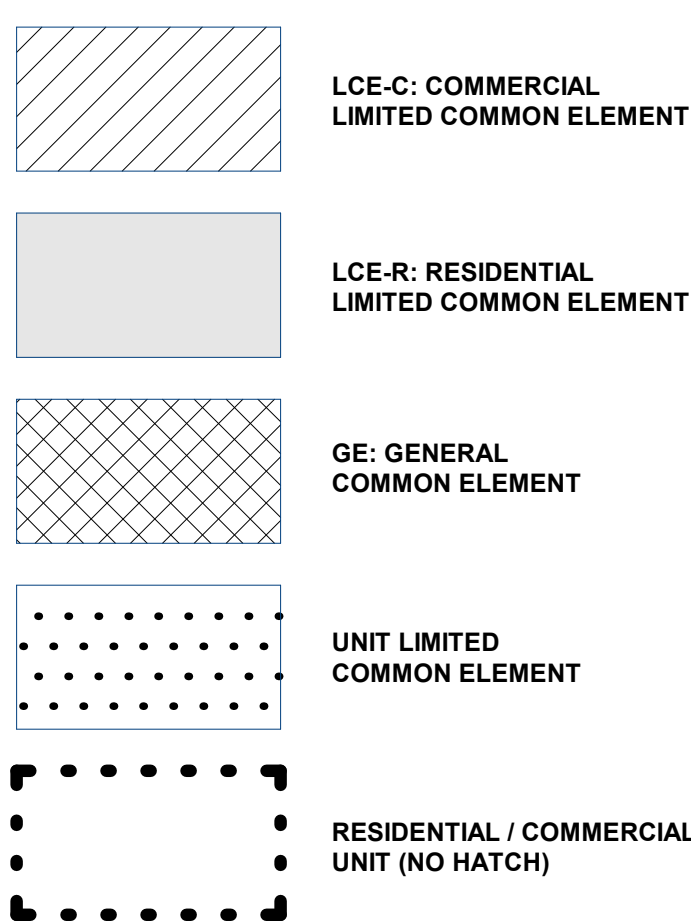

KEYPLAN

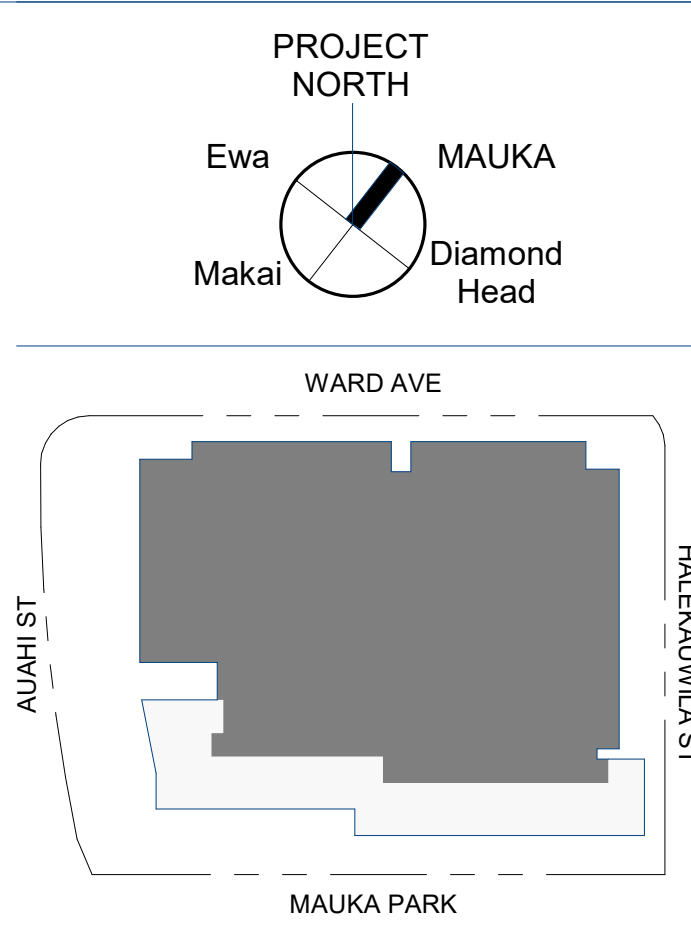


Solomon Cordwell Buenz
Chicago
T 312.896.1100
San Francisco
T 415.216.2450
www.scb.com

THE PARK WARD VILLAGE WARD VILLAGE, BLOCK H
333 WARD AVENUE
HONOLULU, HAWAII 96814
© 2020 Solomon Cordwell Buenz

FLOOR PLAN - LEVEL 3

SCALE: As Indicated
Drawn By: Author Checked By: Checker
Project Number: 2018043
Sheet Number: **CPR-203**

2 LV3-PARKING STALLS ON RAMP
SCALE: 1/16" = 1'-0"

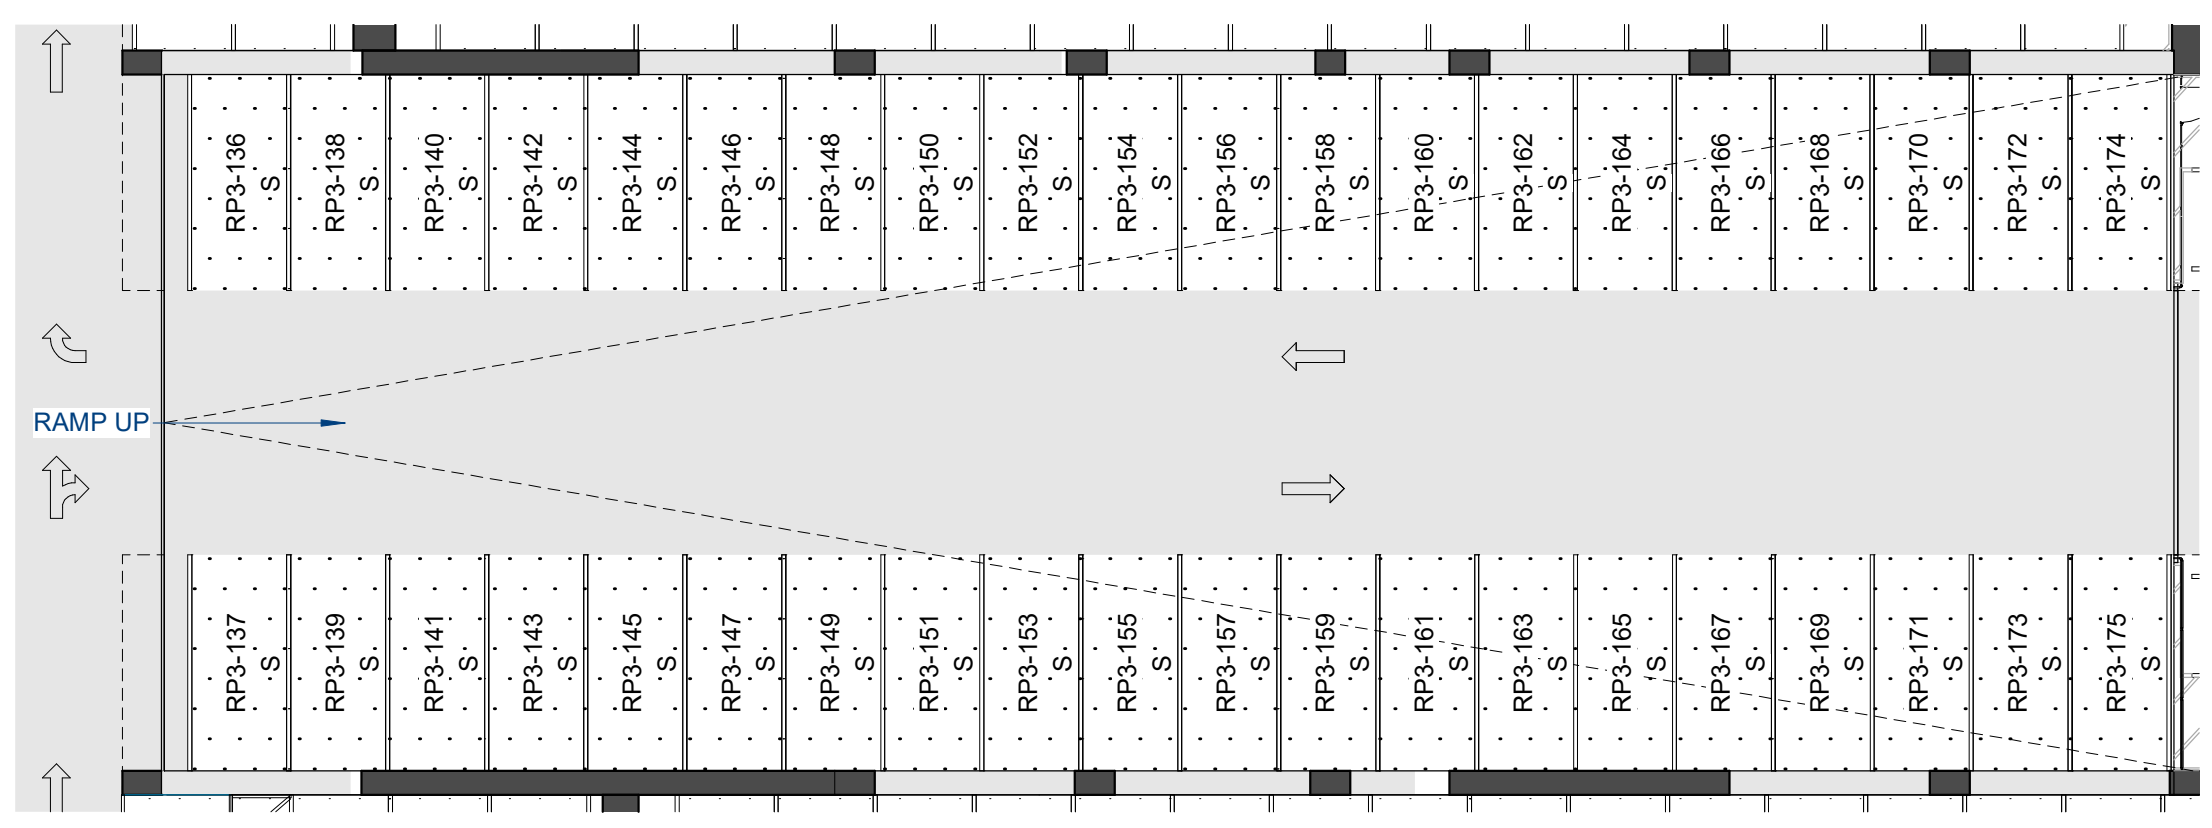

1 LEVEL 3
SCALE: 3/32" = 1'-0"

SHEET NOTES


NOTE:
ALL AREAS AND DIMENSIONS ARE APPROXIMATE AND SUBJECT TO VARIANCES

DISCLAIMER:
THE CONDOMINIUM MAP IS INTENDED ONLY TO SHOW THE LAYOUT, LOCATION, BOUNDARIES, UNIT NUMBERS AND DIMENSIONS OF THE UNITS AND THE APPROXIMATE ELEVATIONS AND PARKING PLANS OF THE PROJECT AS REQUIRED BY HRS, SECTION 514B-33, AND IS NOT INTENDED OR SHALL NOT BE DEEMED TO CONTAIN ANY REPRESENTATION OR WARRANTY WHATSOEVER. THE ELEVATIONS AND FLOOR PLANS SHOWN ARE A FAIR REPRESENTATION OF THE PLANS OF THE BUILDINGS FILED OR TO BE FILED WITH THE CITY AND COUNTY OF HONOLULU. ANY OTHER MATTERS OR ITEMS DEPICT OR SHOWN HEREIN ARE INTENDED SOLELY TO ASSIST A PROSPECTIVE BUYER IN VISUALIZING THE CONDOMINIUM UNITS AND THE FINISHED UNIT MAY OR MAY NOT BE ACCURATELY DEPICTED HEREIN.


PARKING COUNT

LEVEL 4	
TYPE	COUNT
Compact	1
Handicap	4
Standard	173
TOTAL PARKING	178


PARKING LEGEND

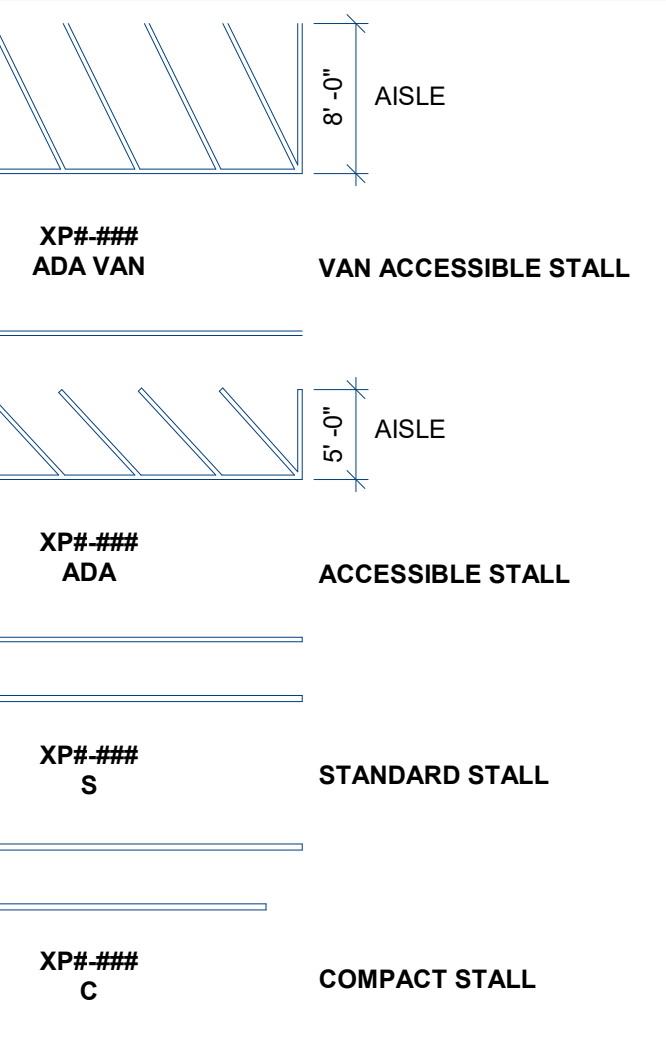

LEGEND

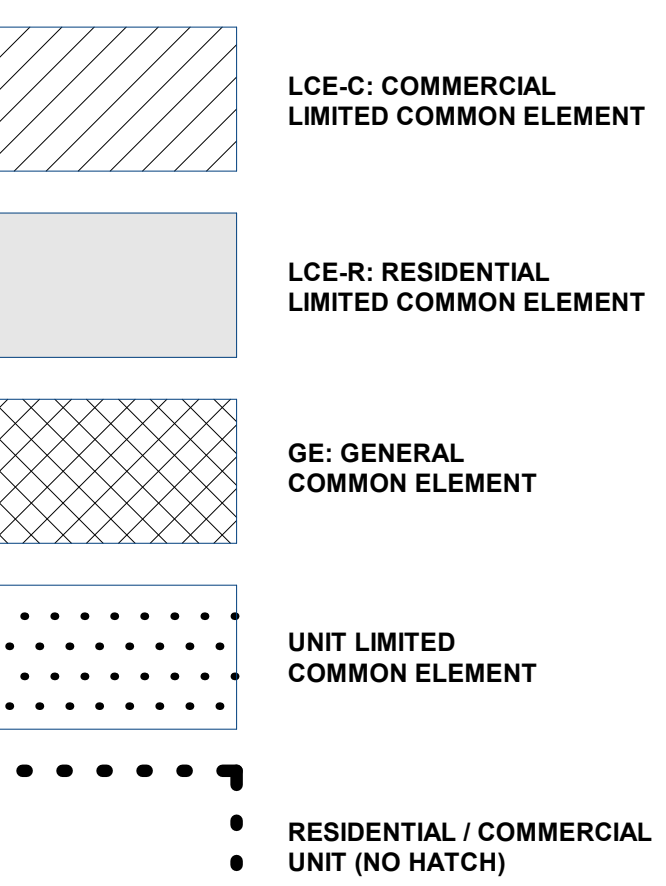

KEYPLAN

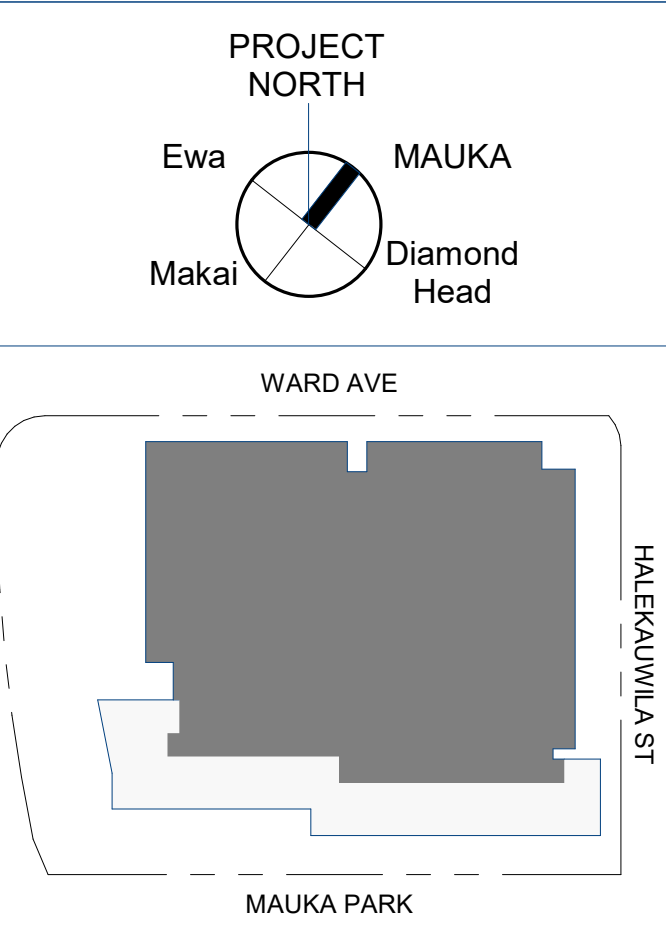

Solomon Cordwell Buenz
 Chicago
 T 312.896.1100
 San Francisco
 T 415.216.2450
 www.scb.com

THE PARK WARD VILLAGE WARD VILLAGE, BLOCK H

333 WARD AVENUE
 HONOLULU, HAWAII 96814
 © 2020 Solomon Cordwell Buenz

FLOOR PLAN - LEVEL 4

SCALE: 3/32" = 1'-0"

Drawn By: Author
 Checked By: Checker

Project Number: 2018043

Sheet Number: **CPR-204**



SHEET NOTES


NOTE:
ALL AREAS AND DIMENSIONS ARE APPROXIMATE AND SUBJECT TO VARIANCES

DISCLAIMER:
THE CONDOMINIUM MAP IS INTENDED ONLY TO SHOW THE LAYOUT, LOCATION, BOUNDARIES, UNIT NUMBERS AND DIMENSIONS OF THE UNITS AND THE APPROXIMATE ELEVATIONS AND PARKING PLANS OF THE PROJECT, AS REQUIRED BY HRS, SECTION 514B-33, AND IS NOT INTENDED OR SHALL NOT BE DEEMED TO CONTAIN ANY REPRESENTATION OR WARRANTY WHATSOEVER. THE ELEVATIONS AND FLOOR PLANS SHOWN ARE A FAIR REPRESENTATION OF THE PLANS OF THE BUILDINGS FILED OR TO BE FILED WITH THE CITY AND COUNTY OF HONOLULU, ANY OTHER MATTERS OR ITEMS DEPICT OR SHOWN HEREIN ARE INTENDED SOLELY TO ASSIST A PROSPECTIVE BUYER IN VISUALIZING THE CONDOMINIUM UNITS AND THE FINISHED UNIT MAY OR MAY NOT BE ACCURATELY DEPICTED HEREIN.


PARKING COUNT

LEVEL 5	
TYPE	COUNT
Handicap	4
Standard	173
TOTAL PARKING	177


PARKING LEGEND

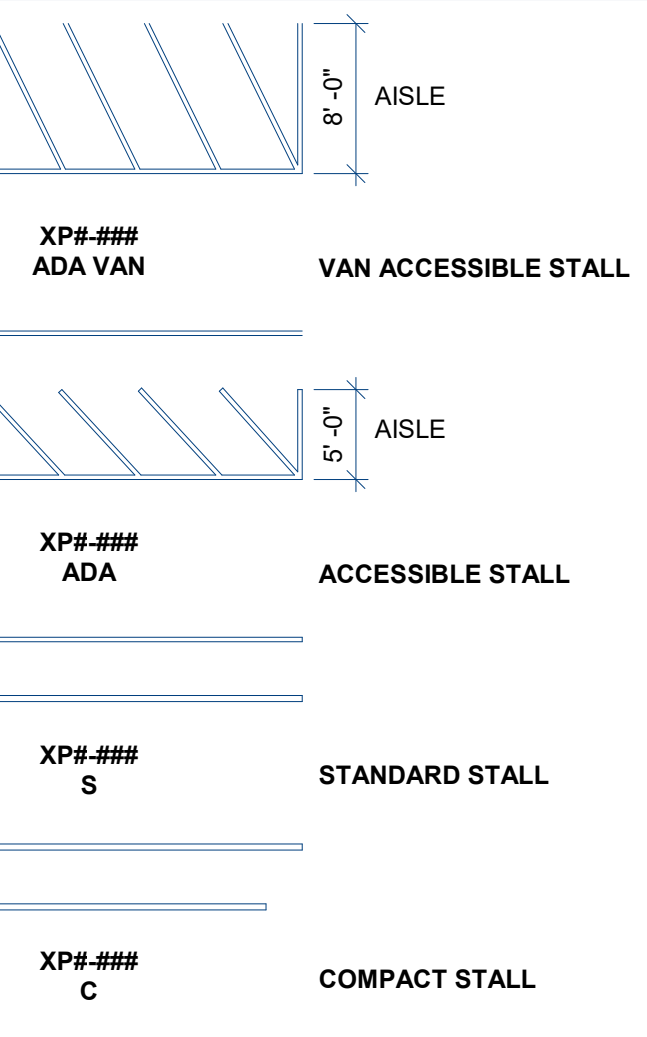

LEGEND

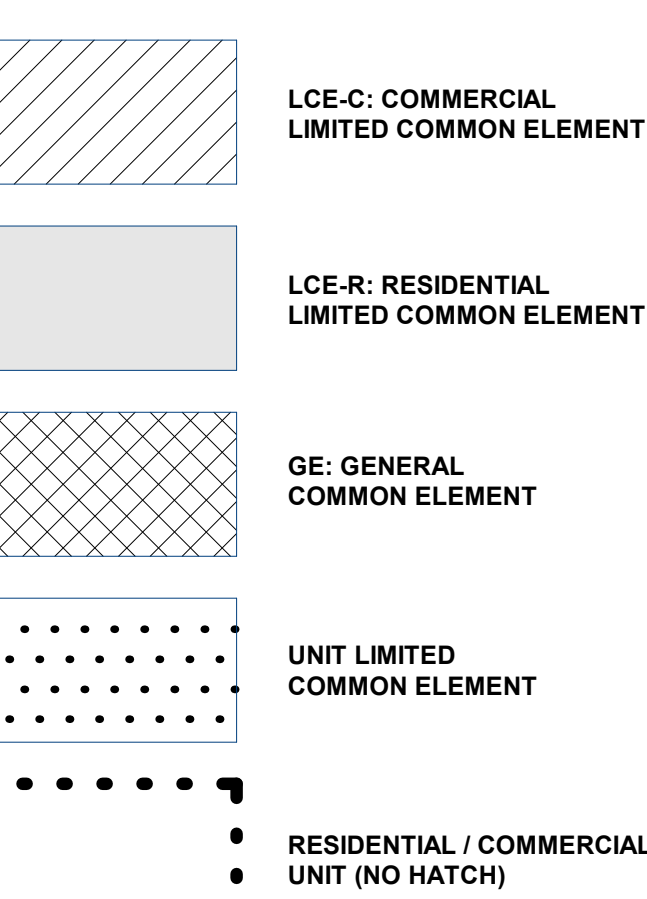

KEYPLAN

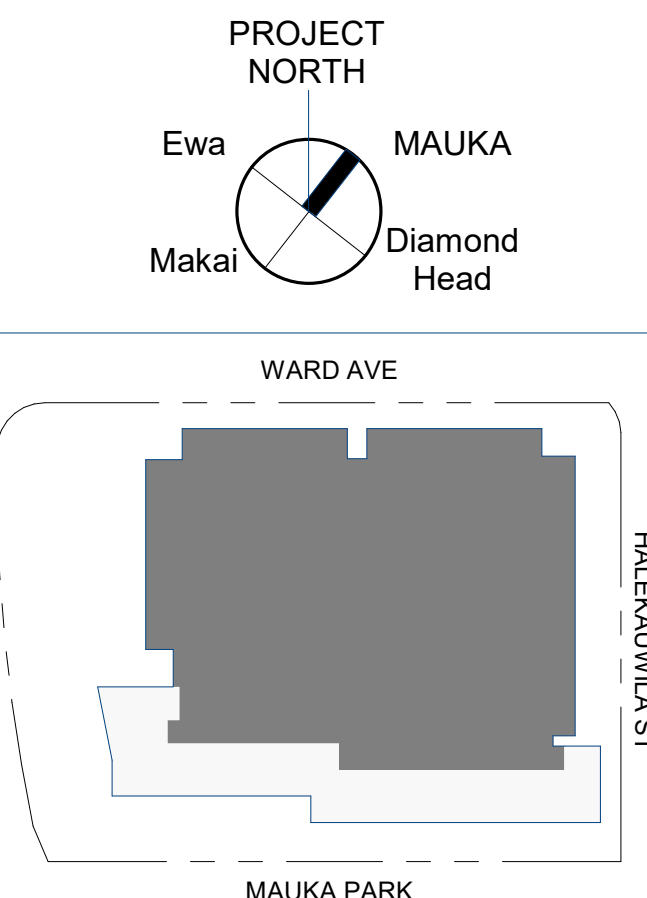

Solomon Cordwell Buenz
 Chicago T 312.896.1100
 San Francisco T 415.216.2450
 www.scb.com

THE PARK WARD VILLAGE WARD VILLAGE, BLOCK H

333 WARD AVENUE
 HONOLULU, HAWAII 96814
 © 2020 Solomon Cordwell Buenz

FLOOR PLAN - LEVEL 5

SCALE: 3/32" = 1'-0"
 Drawn By: Author Checked By: Checker
 Project Number: 2018043
 Sheet Number: **CPR-205**



SHEET NOTES


NOTE:
ALL AREAS AND DIMENSIONS ARE APPROXIMATE AND SUBJECT TO VARIANCES

DISCLAIMER:
THE CONDOMINIUM MAP IS INTENDED ONLY TO SHOW THE LAYOUT, LOCATION, BOUNDARIES, UNIT NUMBERS AND DIMENSIONS OF THE UNITS AND THE APPROXIMATE ELEVATIONS AND PARKING PLANS OF THE PROJECT AS REQUIRED BY HRS, SECTION 514B-33, AND IS NOT INTENDED OR SHALL NOT BE DEEMED TO CONTAIN ANY REPRESENTATION OR WARRANTY WHATSOEVER. THE ELEVATIONS AND FLOOR PLANS SHOWN ARE A FAIR REPRESENTATION OF THE PLANS OF THE BUILDINGS FILED OR TO BE FILED WITH THE CITY AND COUNTY OF HONOLULU. ANY OTHER MATTERS OR ITEMS DEPICT OR SHOWN HEREIN ARE INTENDED SOLELY TO ASSIST A PROSPECTIVE BUYER IN VISUALIZING THE CONDOMINIUM UNITS AND THE FINISHED UNIT MAY OR MAY NOT BE ACCURATELY DEPICTED HEREIN.


PARKING COUNT

LEVEL 6	
TYPE	COUNT
Handicap	4
Standard	173
TOTAL PARKING	177


PARKING LEGEND

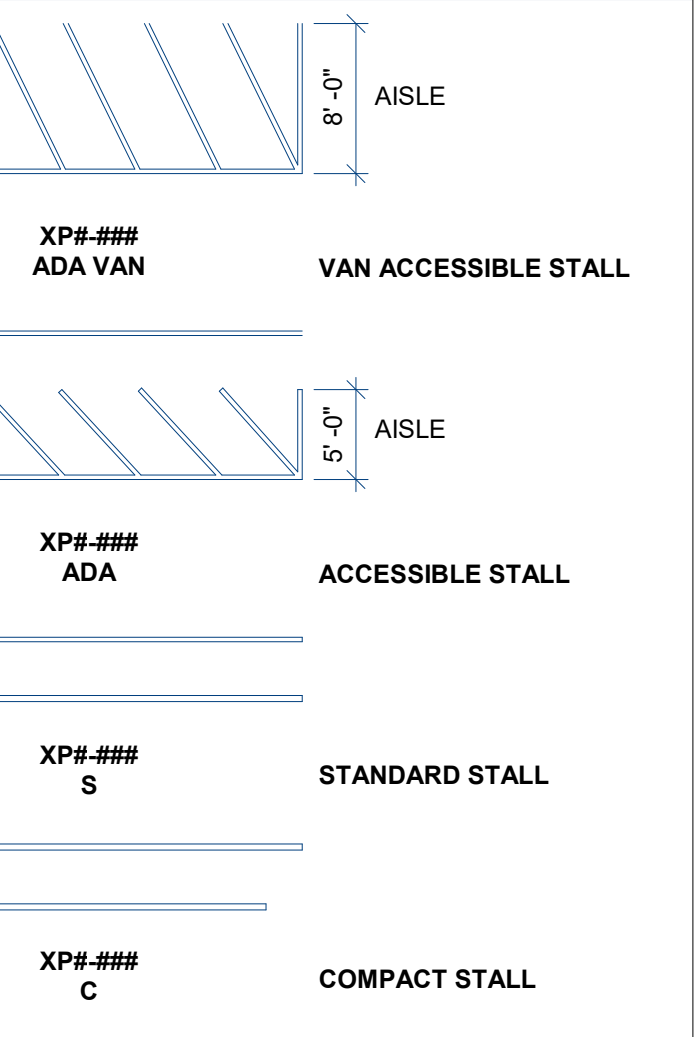

LEGEND

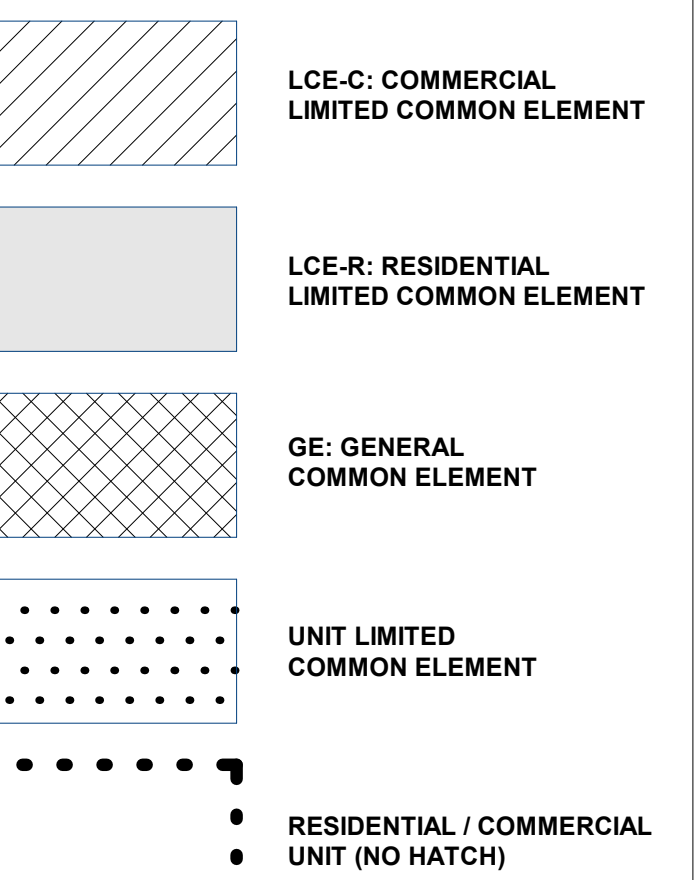

KEYPLAN

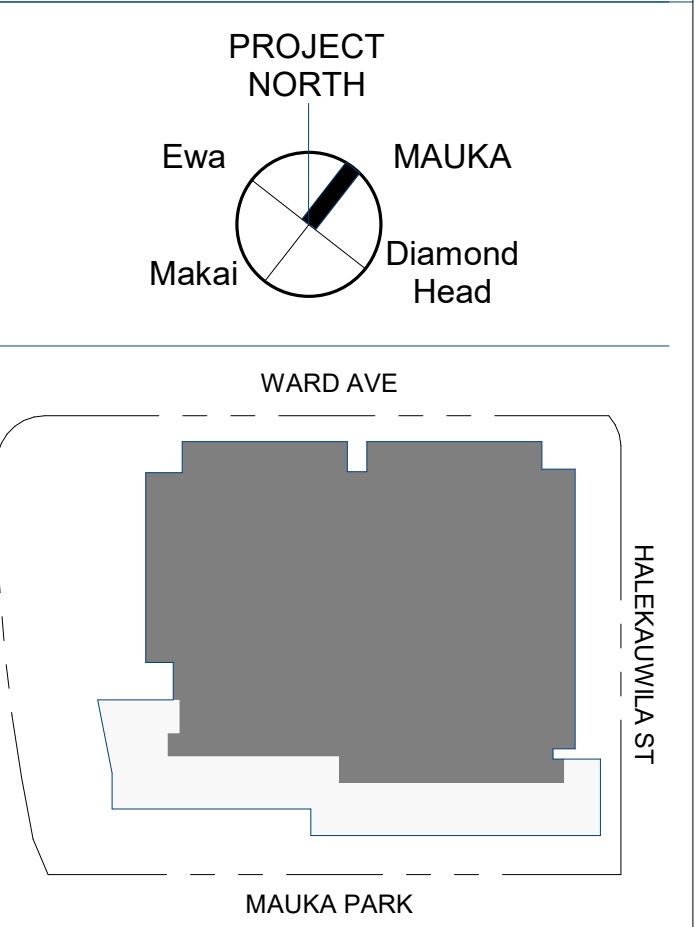

Solomon Cordwell Buenz
Chicago
T 312.896.1100
San Francisco
T 415.216.2450
www.scb.com

THE PARK WARD VILLAGE WARD VILLAGE, BLOCK H

333 WARD AVENUE
HONOLULU, HAWAII 96814
© 2020 Solomon Cordwell Buenz

FLOOR PLAN - LEVEL 6

SCALE: 3/32" = 1'-0"

Drawn By: Author
Checked By: Checker

Project Number: 2018043

Sheet Number: **CPR-206**



SHEET NOTES


NOTE:
ALL AREAS AND DIMENSIONS ARE APPROXIMATE AND SUBJECT TO VARIANCES

DISCLAIMER:
THE CONDOMINIUM MAP IS INTENDED ONLY TO SHOW THE LAYOUT, LOCATION, BOUNDARIES, UNIT NUMBERS AND DIMENSIONS OF THE UNITS AND THE APPROXIMATE ELEVATIONS AND PARKING PLANS OF THE PROJECT AS REQUIRED BY HRS, SECTION 514B-33, AND IS NOT INTENDED OR SHALL NOT BE DEEMED TO CONTAIN ANY REPRESENTATION OR WARRANTY WHATSOEVER. THE ELEVATIONS AND FLOOR PLANS SHOWN ARE A FAIR REPRESENTATION OF THE PLANS OF THE BUILDINGS FILED OR TO BE FILED WITH THE CITY AND COUNTY OF HONOLULU, ANY OTHER MATTERS OR ITEMS DEPICT OR SHOWN HEREIN ARE INTENDED SOLELY TO ASSIST A PROSPECTIVE BUYER IN VISUALIZING THE CONDOMINIUM UNITS AND THE FINISHED UNIT MAY OR MAY NOT BE ACCURATELY DEPICTED HEREIN.


PARKING COUNT

LEVEL 7	
TYPE	COUNT
Handicap	1
Standard	130
TOTAL PARKING	131


PARKING LEGEND

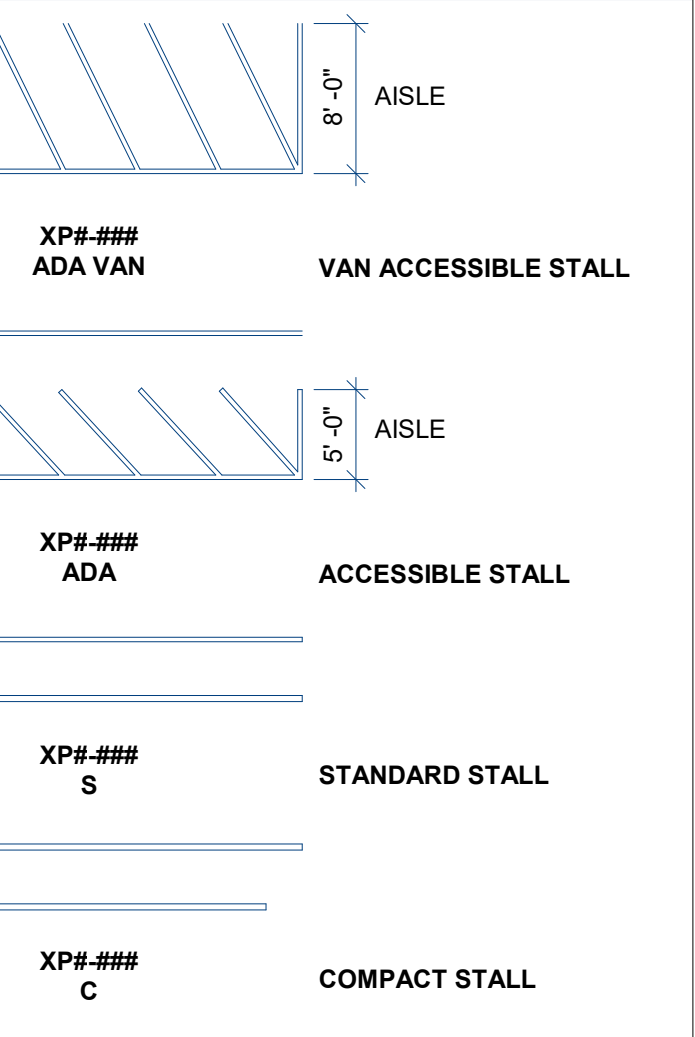

LEGEND

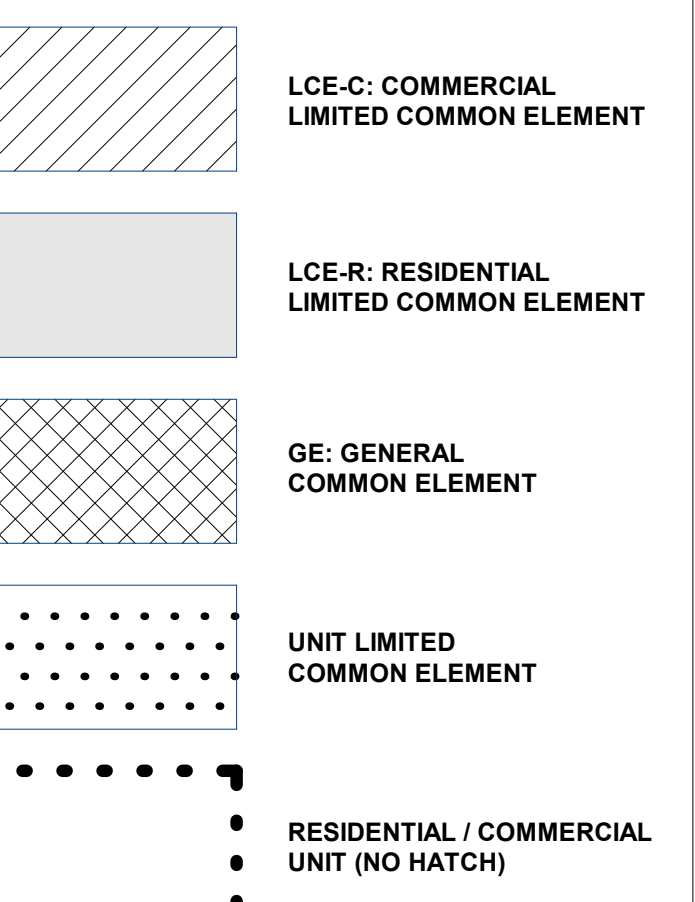

KEYPLAN

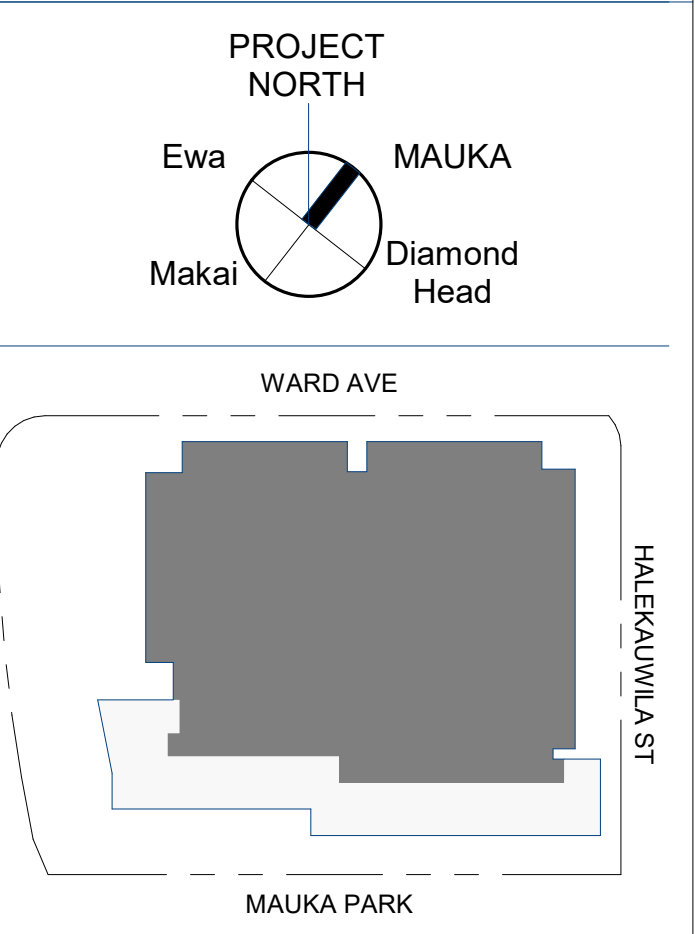


Solomon Cordwell Buenz
 Chicago
 T 312.896.1100
 San Francisco
 T 415.216.2450
 www.scb.com

THE PARK WARD VILLAGE
 WARD VILLAGE, BLOCK H
 333 WARD AVENUE
 HONOLULU, HAWAII 96814
 © 2020 Solomon Cordwell Buenz

FLOOR PLAN - LEVEL 7

SCALE: 3/32" = 1'-0"
 Drawn By: Author Checked By: Checker
 Project Number: 2018043
 Sheet Number: **CPR-207**

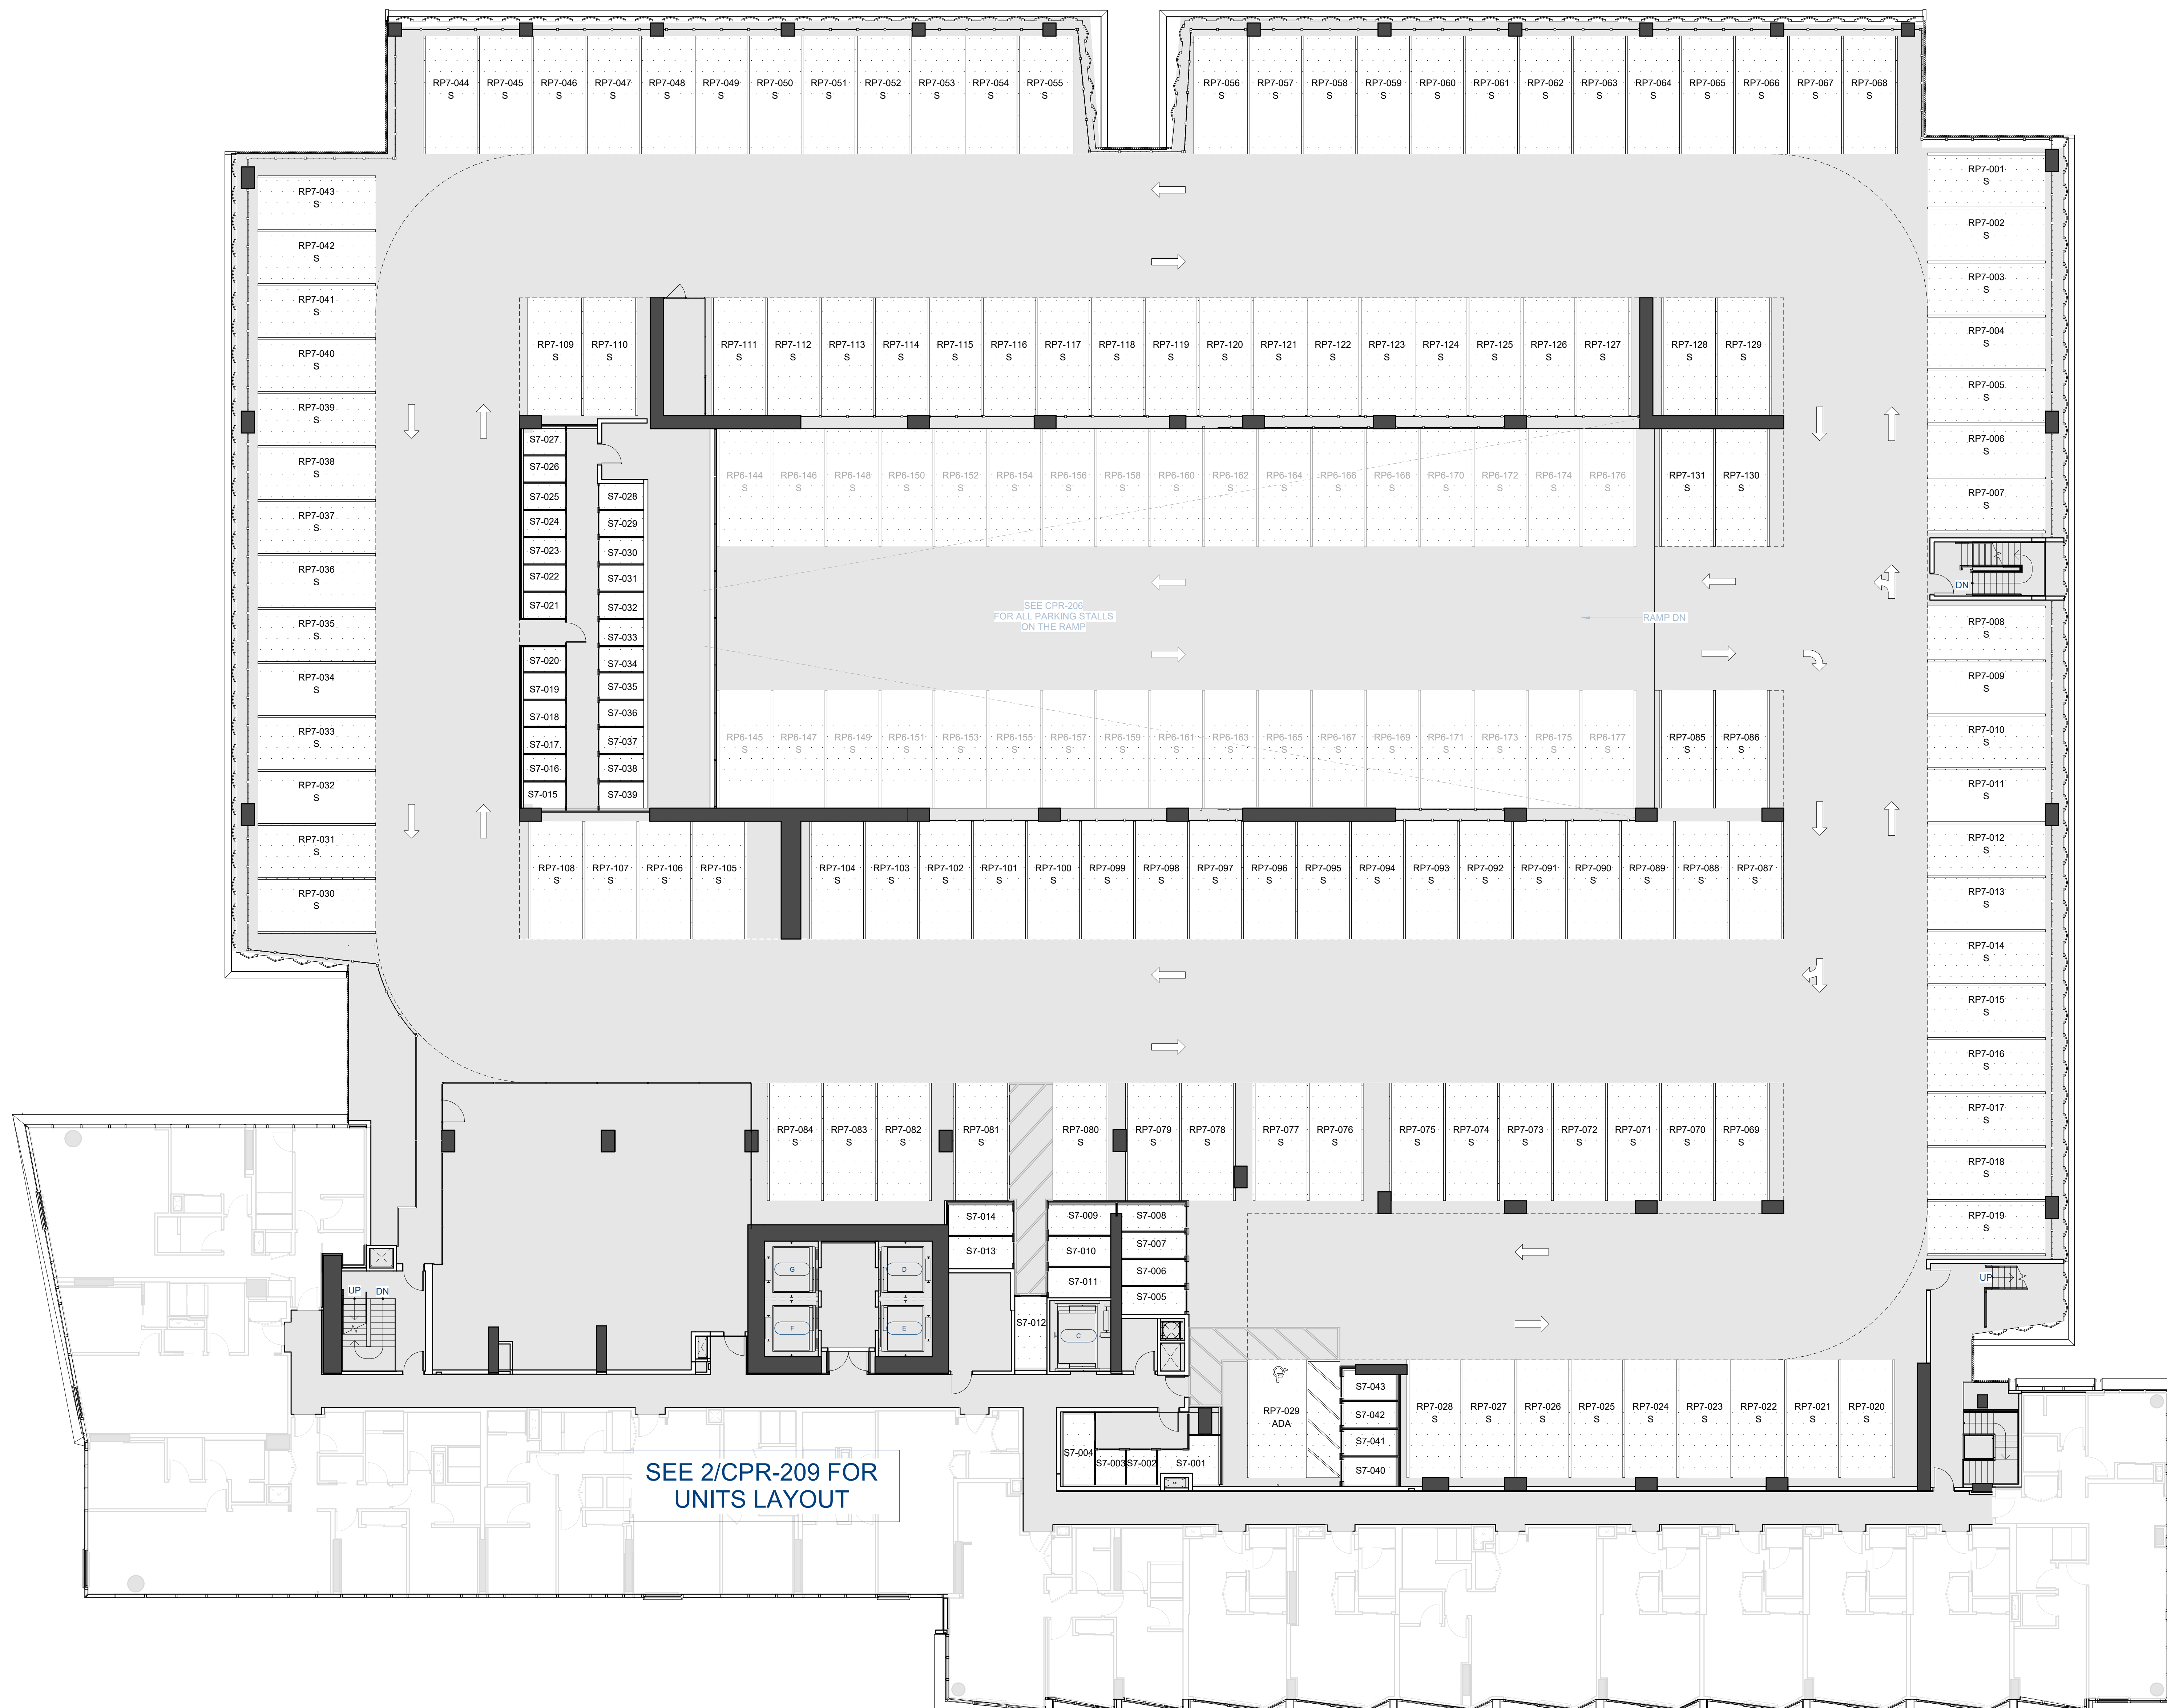






SHEET NOTES

NOTE:
ALL AREAS AND DIMENSIONS ARE APPROXIMATE AND SUBJECT TO VARIANCES


DISCLAIMER:
THE CONDOMINIUM MAP IS INTENDED ONLY TO SHOW THE LAYOUT, LOCATION, BOUNDARIES, UNIT NUMBERS AND DIMENSIONS OF THE UNITS AND THE APPROXIMATE ELEVATIONS AND PARKING PLANS OF THE PROJECT AS REQUIRED BY HRS, SECTION 514B-33, AND IS NOT INTENDED OR SHALL NOT BE DEEMED TO CONTAIN ANY REPRESENTATION OR WARRANTY WHATSOEVER. THE ELEVATIONS AND FLOOR PLANS SHOWN ARE A FAIR REPRESENTATION OF THE PLANS OF THE BUILDING FILED OR TO BE FILED WITH THE CITY AND COUNTY OF HONOLULU. ANY OTHER MATTERS OR ITEMS DEPICT OR SHOWN HEREIN ARE INTENDED SOLELY TO ASSIST A PROSPECTIVE BUYER IN VISUALIZING THE CONDOMINIUM UNITS AND THE FINISHED UNIT MAY OR MAY NOT BE ACCURATELY DEPICTED HEREIN.



LEGEND

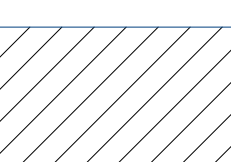 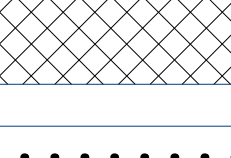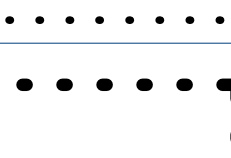-  LCE-C: COMMERCIAL LIMITED COMMON ELEMENT
-  LCE-R: RESIDENTIAL LIMITED COMMON ELEMENT
-  GE: GENERAL COMMON ELEMENT
-  UNIT LIMITED COMMON ELEMENT
-  RESIDENTIAL / COMMERCIAL UNIT (NO HATCH)

KEYPLAN

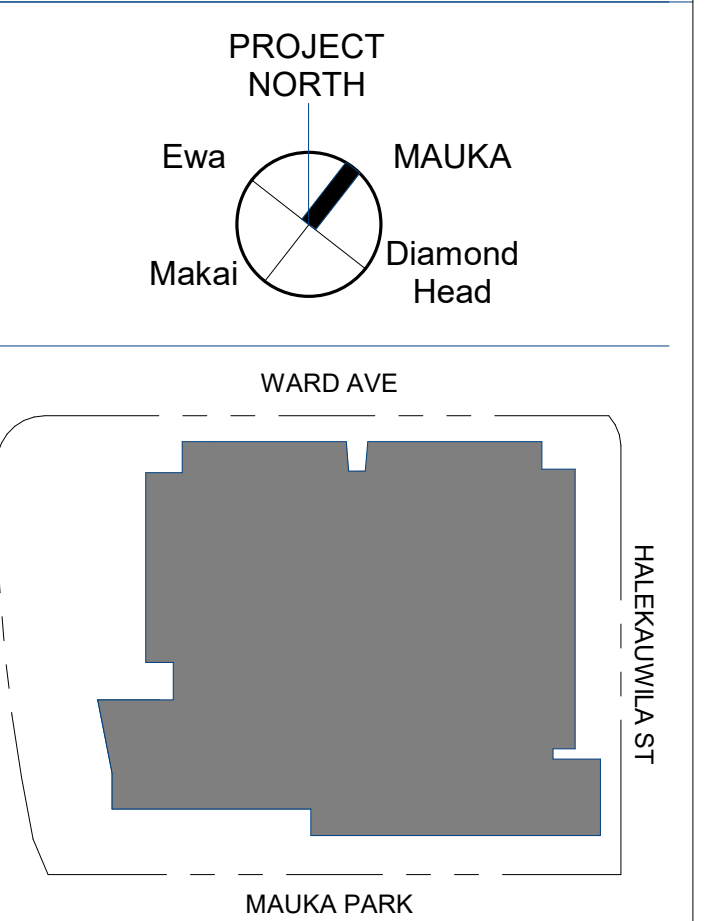

Solomon Cordwell Buenz
Chicago
T 312.896.1100
San Francisco
T 415.216.2450
www.scb.com

THE PARK WARD VILLAGE WARD VILLAGE, BLOCK H

333 WARD AVENUE
HONOLULU, HAWAII 96814
© 2020 Solomon Cordwell Buenz

FLOOR PLAN - LEVEL 8 (AMENITY DECK)

SCALE: 3/32" = 1'-0"

Drawn By: Author
Checked By: Checker

Project Number: 2018043

Sheet Number: **CPR-208**

SHEET NOTES

NOTE: ALL AREAS AND DIMENSIONS ARE APPROXIMATE AND SUBJECT TO VARIANCES

DISCLAIMER: THE CONDOMINIUM MAP IS INTENDED ONLY TO SHOW THE LAYOUT, LOCATION, BOUNDARIES, UNIT NUMBERS AND DIMENSIONS OF THE UNITS AND THE APPROXIMATE ELEVATIONS AND PARKING PLANS OF THE PROJECT AS REQUIRED BY HRS, SECTION 514B-33, AND IS NOT INTENDED OR SHALL NOT BE DEEMED TO CONTAIN ANY REPRESENTATION OR WARRANTY WHATSOEVER. THE ELEVATIONS AND FLOOR PLANS SHOWN ARE A FAIR REPRESENTATION OF THE PLANS OF THE BUILDING FILED OR TO BE FILED WITH THE CITY AND COUNTY OF HONOLULU, ANY OTHER MATTERS OR ITEMS DEPICT OR SHOWN HEREIN ARE INTENDED SOLELY TO ASSIST A PROSPECTIVE BUYER IN VISUALIZING THE CONDOMINIUM UNITS AND THE FINISHED UNIT MAY OR MAY NOT BE ACCURATELY DEPICTED HEREIN.



2 PODIUM UNITS
SCALE: 1/8" = 1'-0"




3 CONVERSION UPGRADE
SCALE: 1/8" = 1'-0"

1 TOWER UNITS
SCALE: 1/8" = 1'-0"

LEGEND

- LCE-C: COMMERCIAL LIMITED COMMON ELEMENT
- LCE-R: RESIDENTIAL LIMITED COMMON ELEMENT
- GE: GENERAL COMMON ELEMENT
- UNIT LIMITED COMMON ELEMENT
- RESIDENTIAL / COMMERCIAL UNIT (NO HATCH)

KEYPLAN

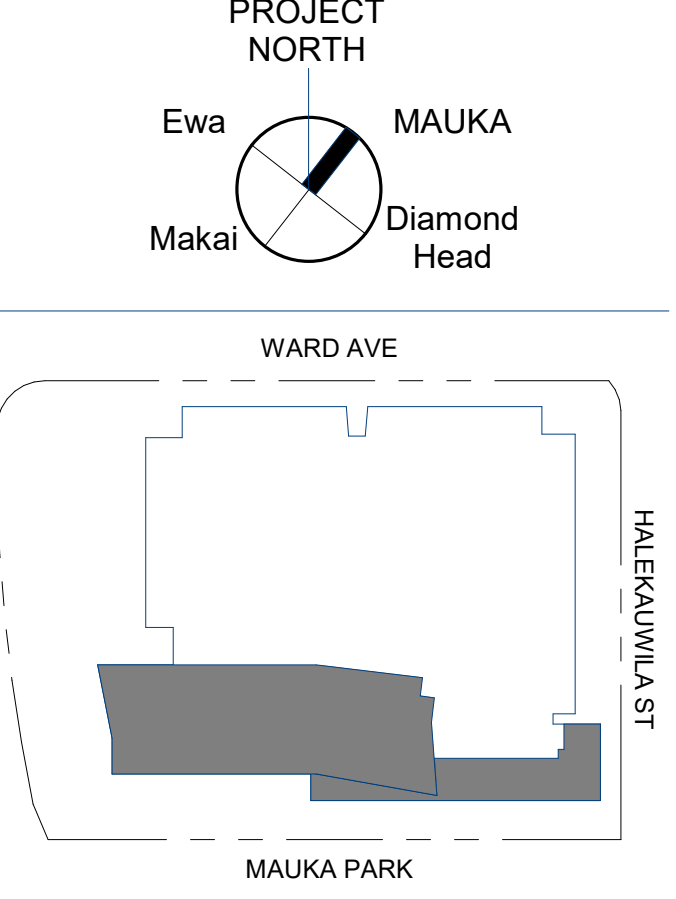

Solomon Cordwell Buenz
Chicago
T 312.896.1100
San Francisco
T 415.216.2450
www.scb.com

THE PARK WARD VILLAGE
WARD VILLAGE, BLOCK H
333 WARD AVENUE
HONOLULU, HAWAII 96814
© 2020 Solomon Cordwell Buenz


FLOOR PLAN - PODIUM & TOWER UNITS

SCALE: 1/8" = 1'-0"
Drawn By: Author
Checked By: Checker
Project Number: 2018043
Sheet Number: **CPR-209**


SHEET NOTES

NOTE:
ALL AREAS AND DIMENSIONS ARE APPROXIMATE AND SUBJECT TO VARIANCES

DISCLAIMER:
THE CONDOMINIUM MAP IS INTENDED ONLY TO SHOW THE LAYOUT, LOCATION, BOUNDARIES, UNIT NUMBERS AND DIMENSIONS OF THE UNITS AND THE APPROXIMATE ELEVATIONS AND PARKING PLANS OF THE PROJECT AS REQUIRED BY HRS, SECTION 514B-33, AND IS NOT INTENDED OR SHALL NOT BE DEEMED TO CONTAIN ANY REPRESENTATION OR WARRANTY WHATSOEVER. THE ELEVATIONS AND FLOOR PLANS SHOWN ARE A FAIR REPRESENTATION OF THE PLANS OF THE BUILDING FILED OR TO BE FILED WITH THE CITY AND COUNTY OF HONOLULU, ANY OTHER MATTERS OR ITEMS DEPICT OR SHOWN HEREIN ARE INTENDED SOLELY TO ASSIST A PROSPECTIVE BUYER IN VISUALIZING THE CONDOMINIUM UNITS AND THE FINISHED UNIT MAY OR MAY NOT BE ACCURATELY DEPICTED HEREIN.




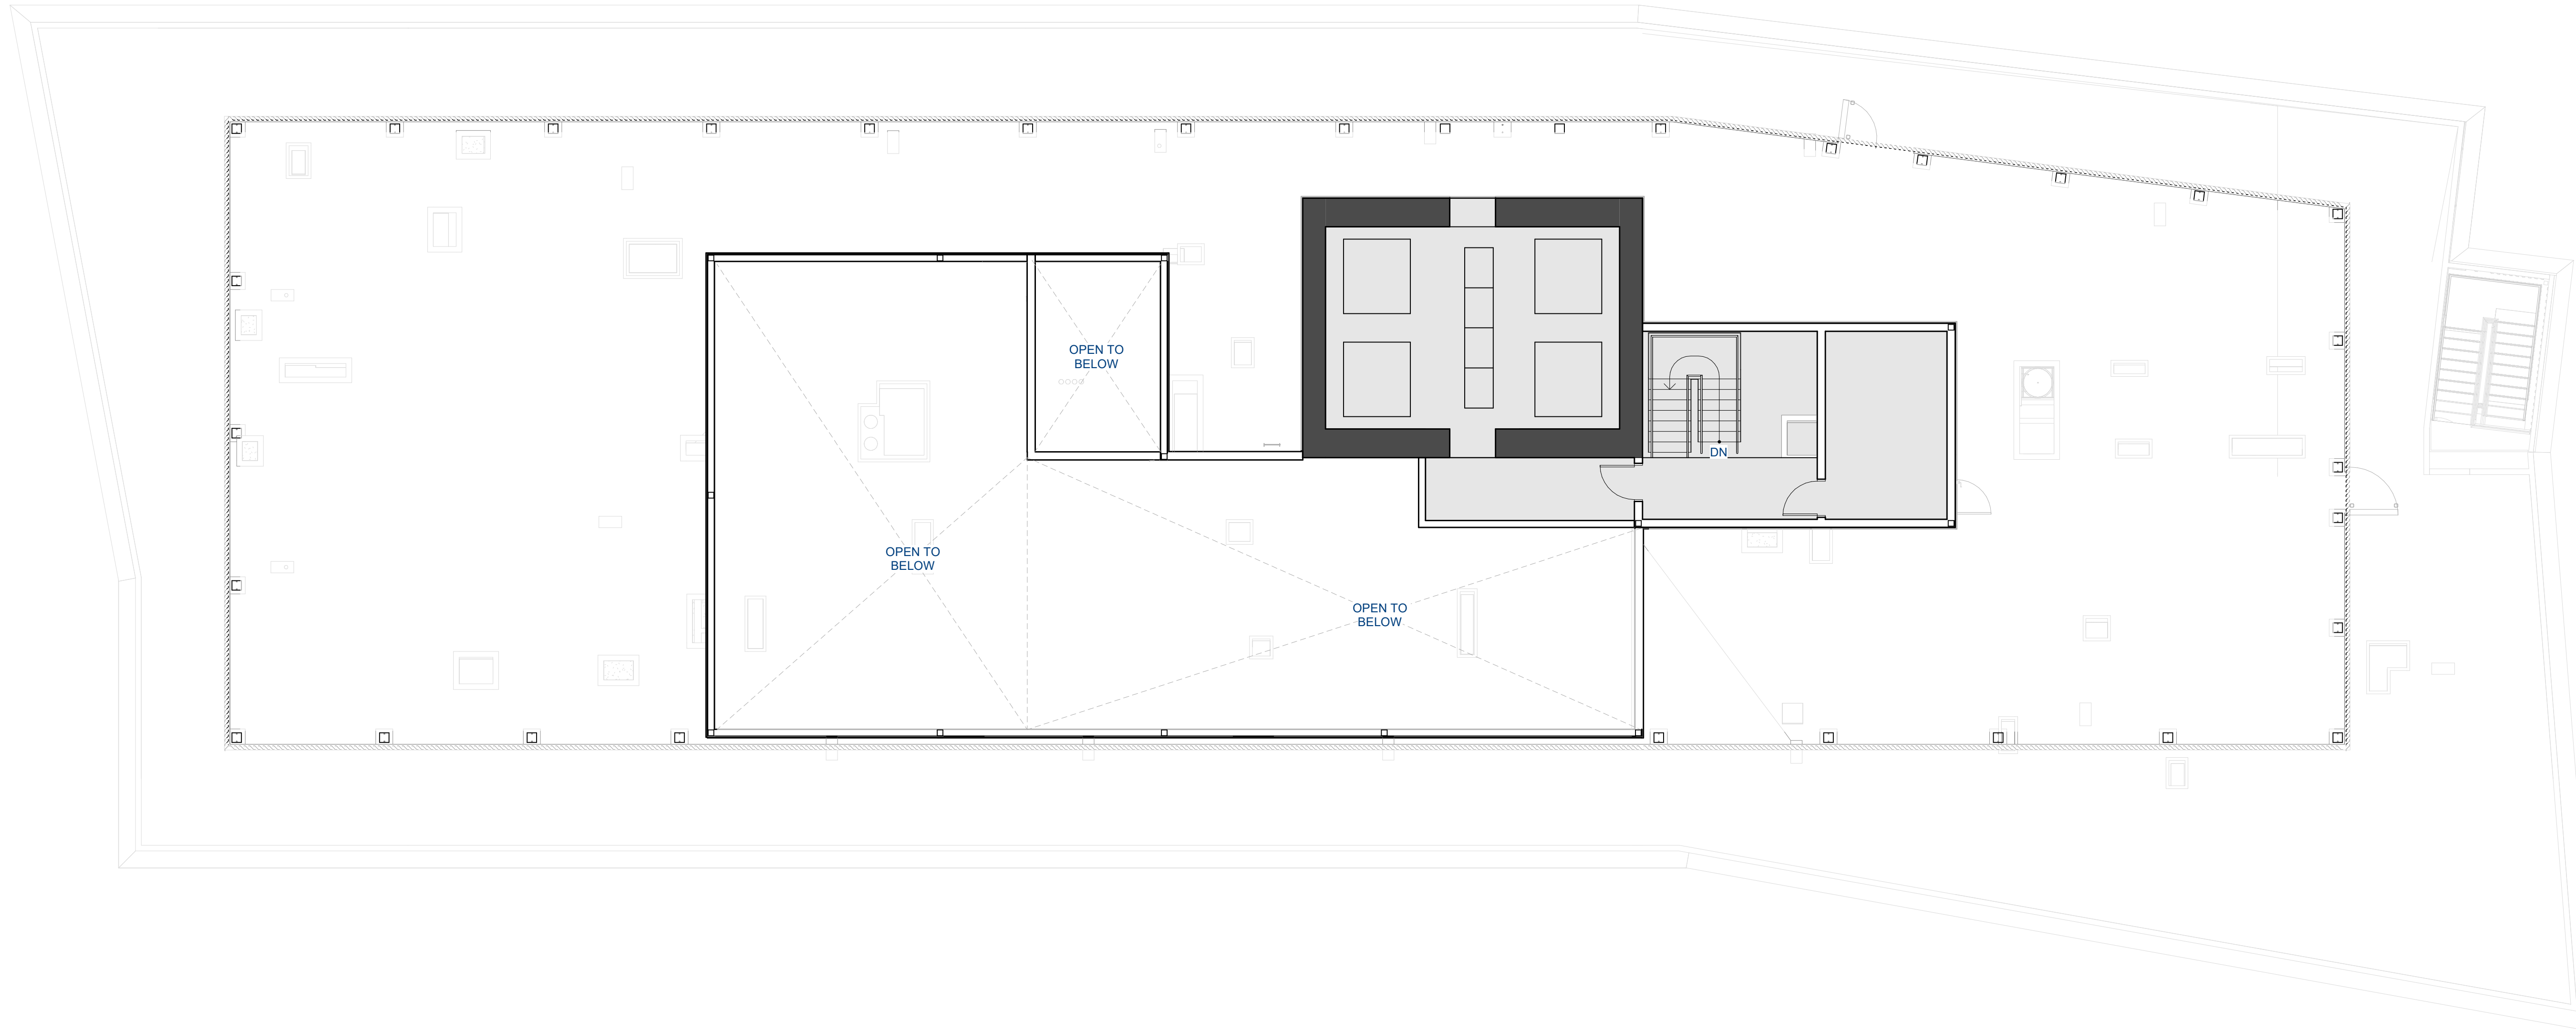



2 ELEVATOR MACHINE LEVEL
SCALE: 1/8" = 1'-0"

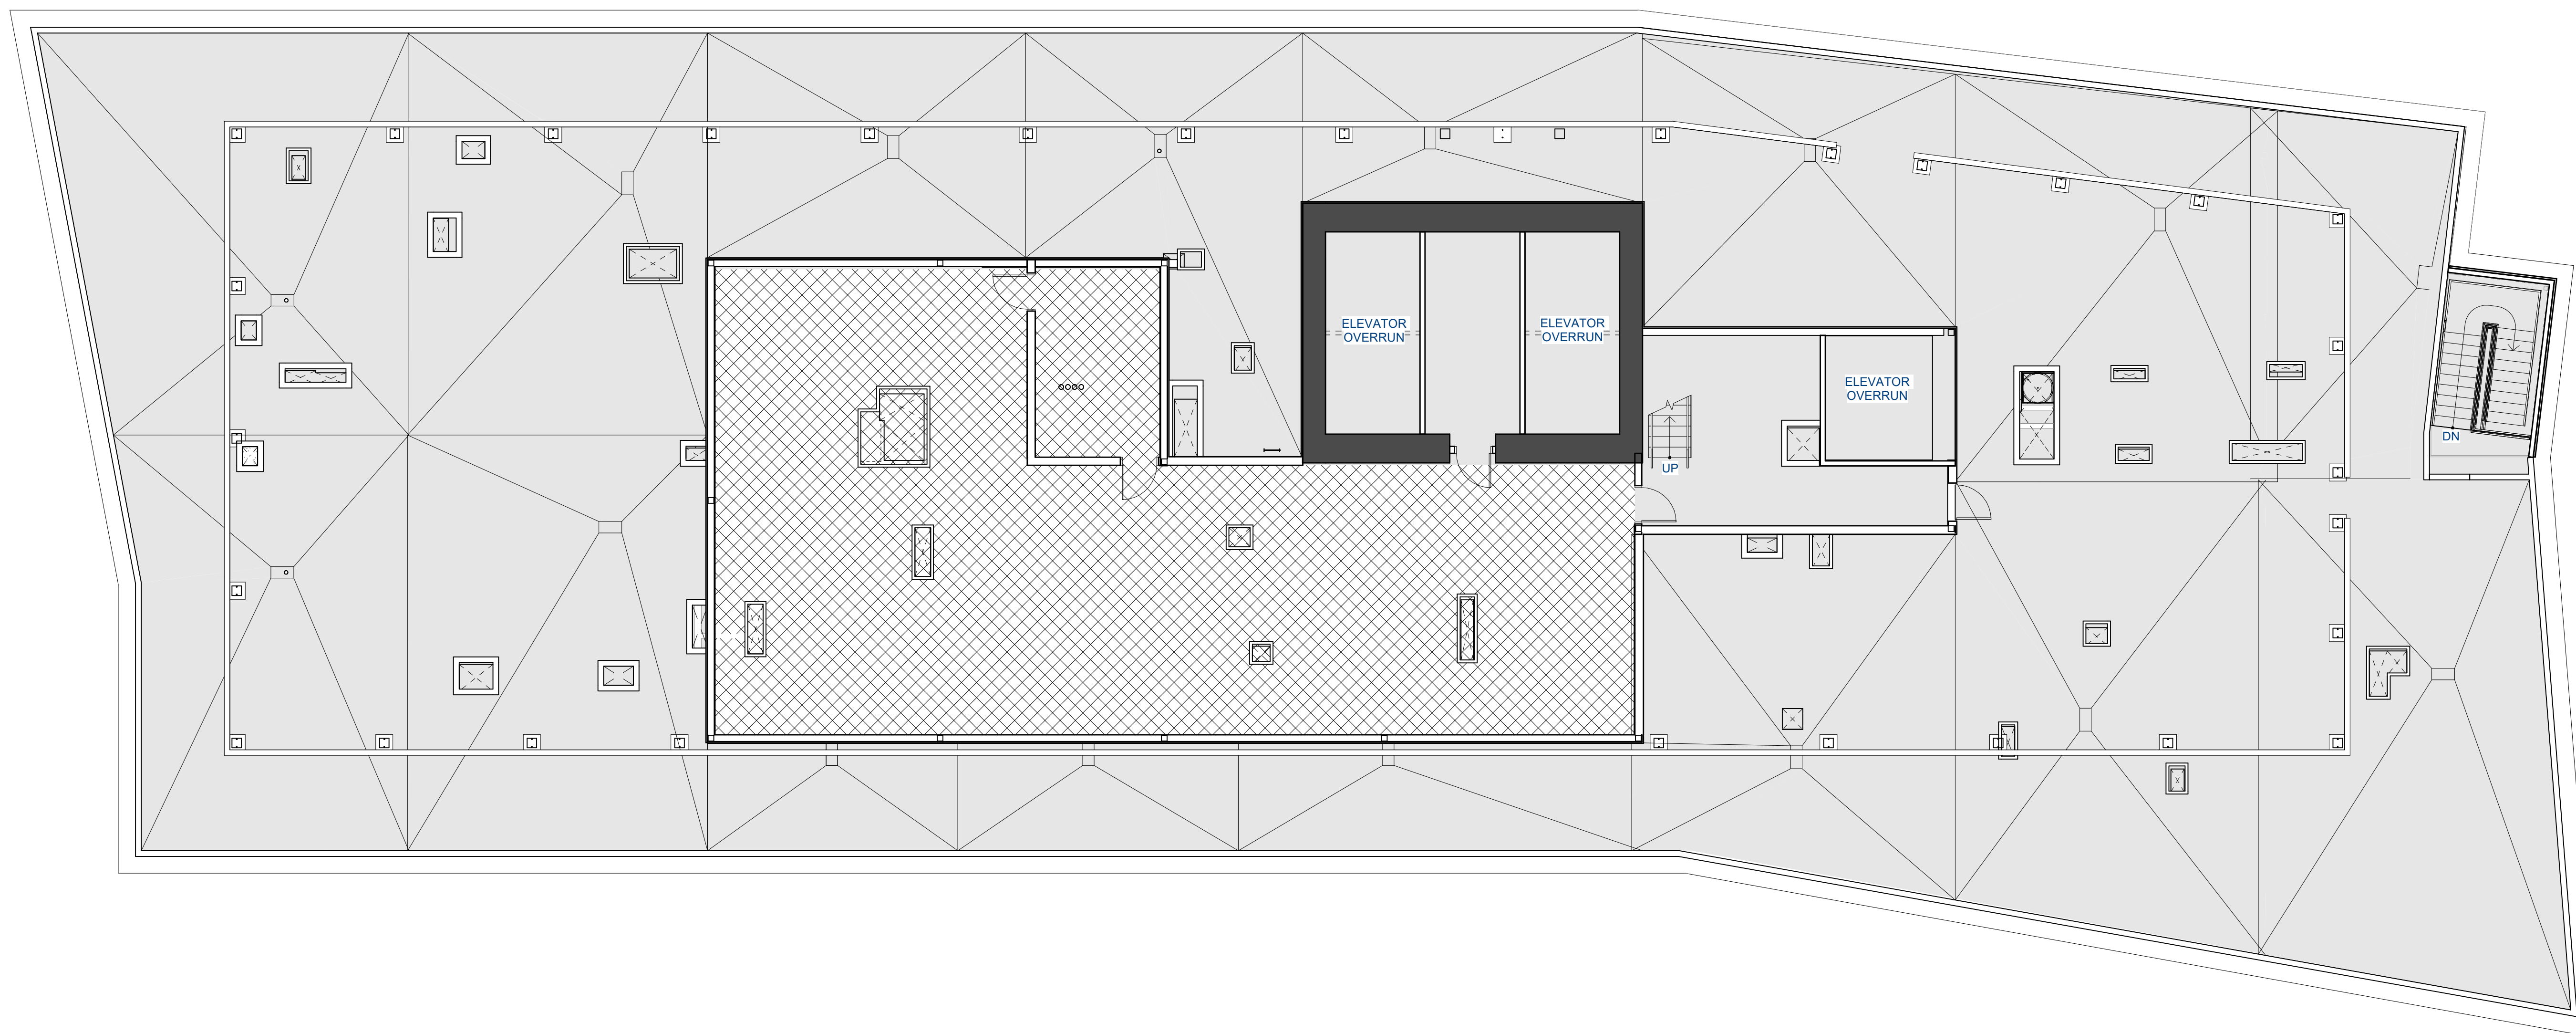


1 ROOF
SCALE: 1/8" = 1'-0"

LEGEND

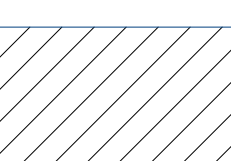 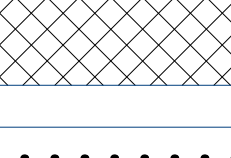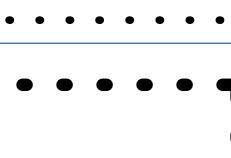-  LCE-C: COMMERCIAL LIMITED COMMON ELEMENT
-  LCE-R: RESIDENTIAL LIMITED COMMON ELEMENT
-  GE: GENERAL COMMON ELEMENT
-  UNIT LIMITED COMMON ELEMENT
-  RESIDENTIAL / COMMERCIAL UNIT (NO HATCH)

KEYPLAN

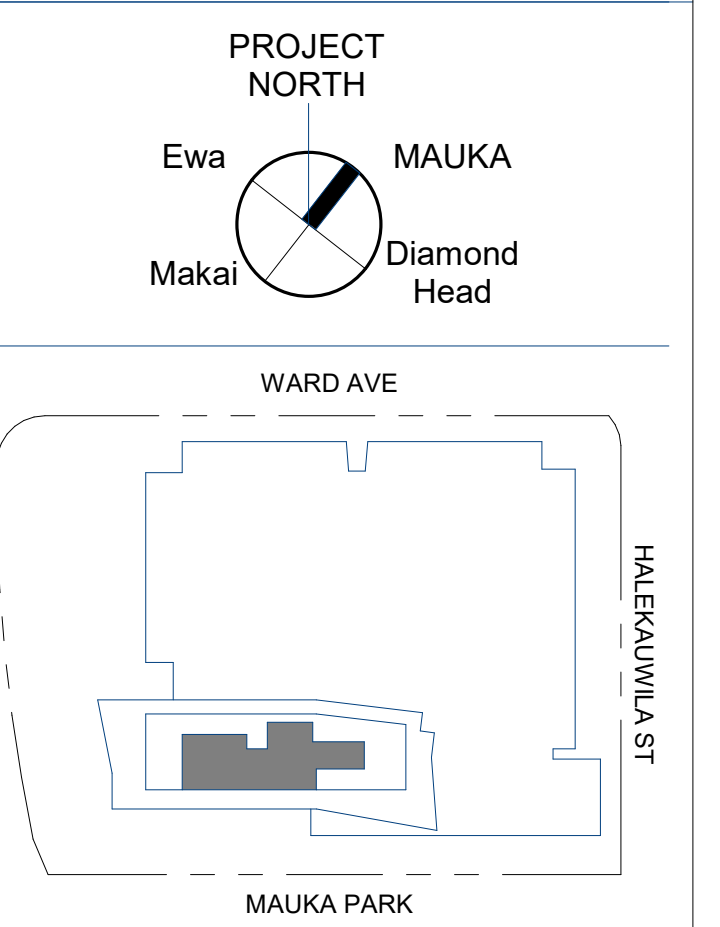

Solomon Cordwell Buenz
Chicago
T 312.896.1100
San Francisco
T 415.216.2450
www.scb.com

THE PARK WARD VILLAGE WARD VILLAGE, BLOCK H

333 WARD AVENUE
HONOLULU, HAWAII 96814

© 2020 Solomon Cordwell Buenz

FLOOR PLAN - ROOF LEVELS

SCALE: 1/8" = 1'-0"

Drawn By: Author
Checked By: Checker


Project Number: 2018043

Sheet Number: **CPR-210**


SHEET NOTES

NOTE:
ALL AREAS AND DIMENSIONS ARE APPROXIMATE AND SUBJECT TO VARIANCES

DISCLAIMER:
THE CONDOMINIUM MAP IS INTENDED ONLY TO SHOW THE LAYOUT, LOCATION, BOUNDARIES, UNIT NUMBERS AND DIMENSIONS OF THE UNITS AND THE APPROXIMATE ELEVATIONS AND PARKING PLANS OF THE PROJECT AS REQUIRED BY HRS, SECTION 514B-33, AND IS NOT INTENDED OR SHALL NOT BE DEEMED TO CONTAIN ANY REPRESENTATION OR WARRANTY WHATSOEVER. THE ELEVATIONS AND FLOOR PLANS SHOWN ARE A FAIR REPRESENTATION OF THE PLANS OF THE BUILDING FILED OR TO BE FILED WITH THE CITY AND COUNTY OF HONOLULU, ANY OTHER MATTERS OR ITEMS DEPICT OR SHOWN HEREIN ARE INTENDED SOLELY TO ASSIST A PROSPECTIVE BUYER IN VISUALIZING THE CONDOMINIUM UNITS AND THE FINISHED UNIT MAY OR MAY NOT BE ACCURATELY DEPICTED HEREIN.

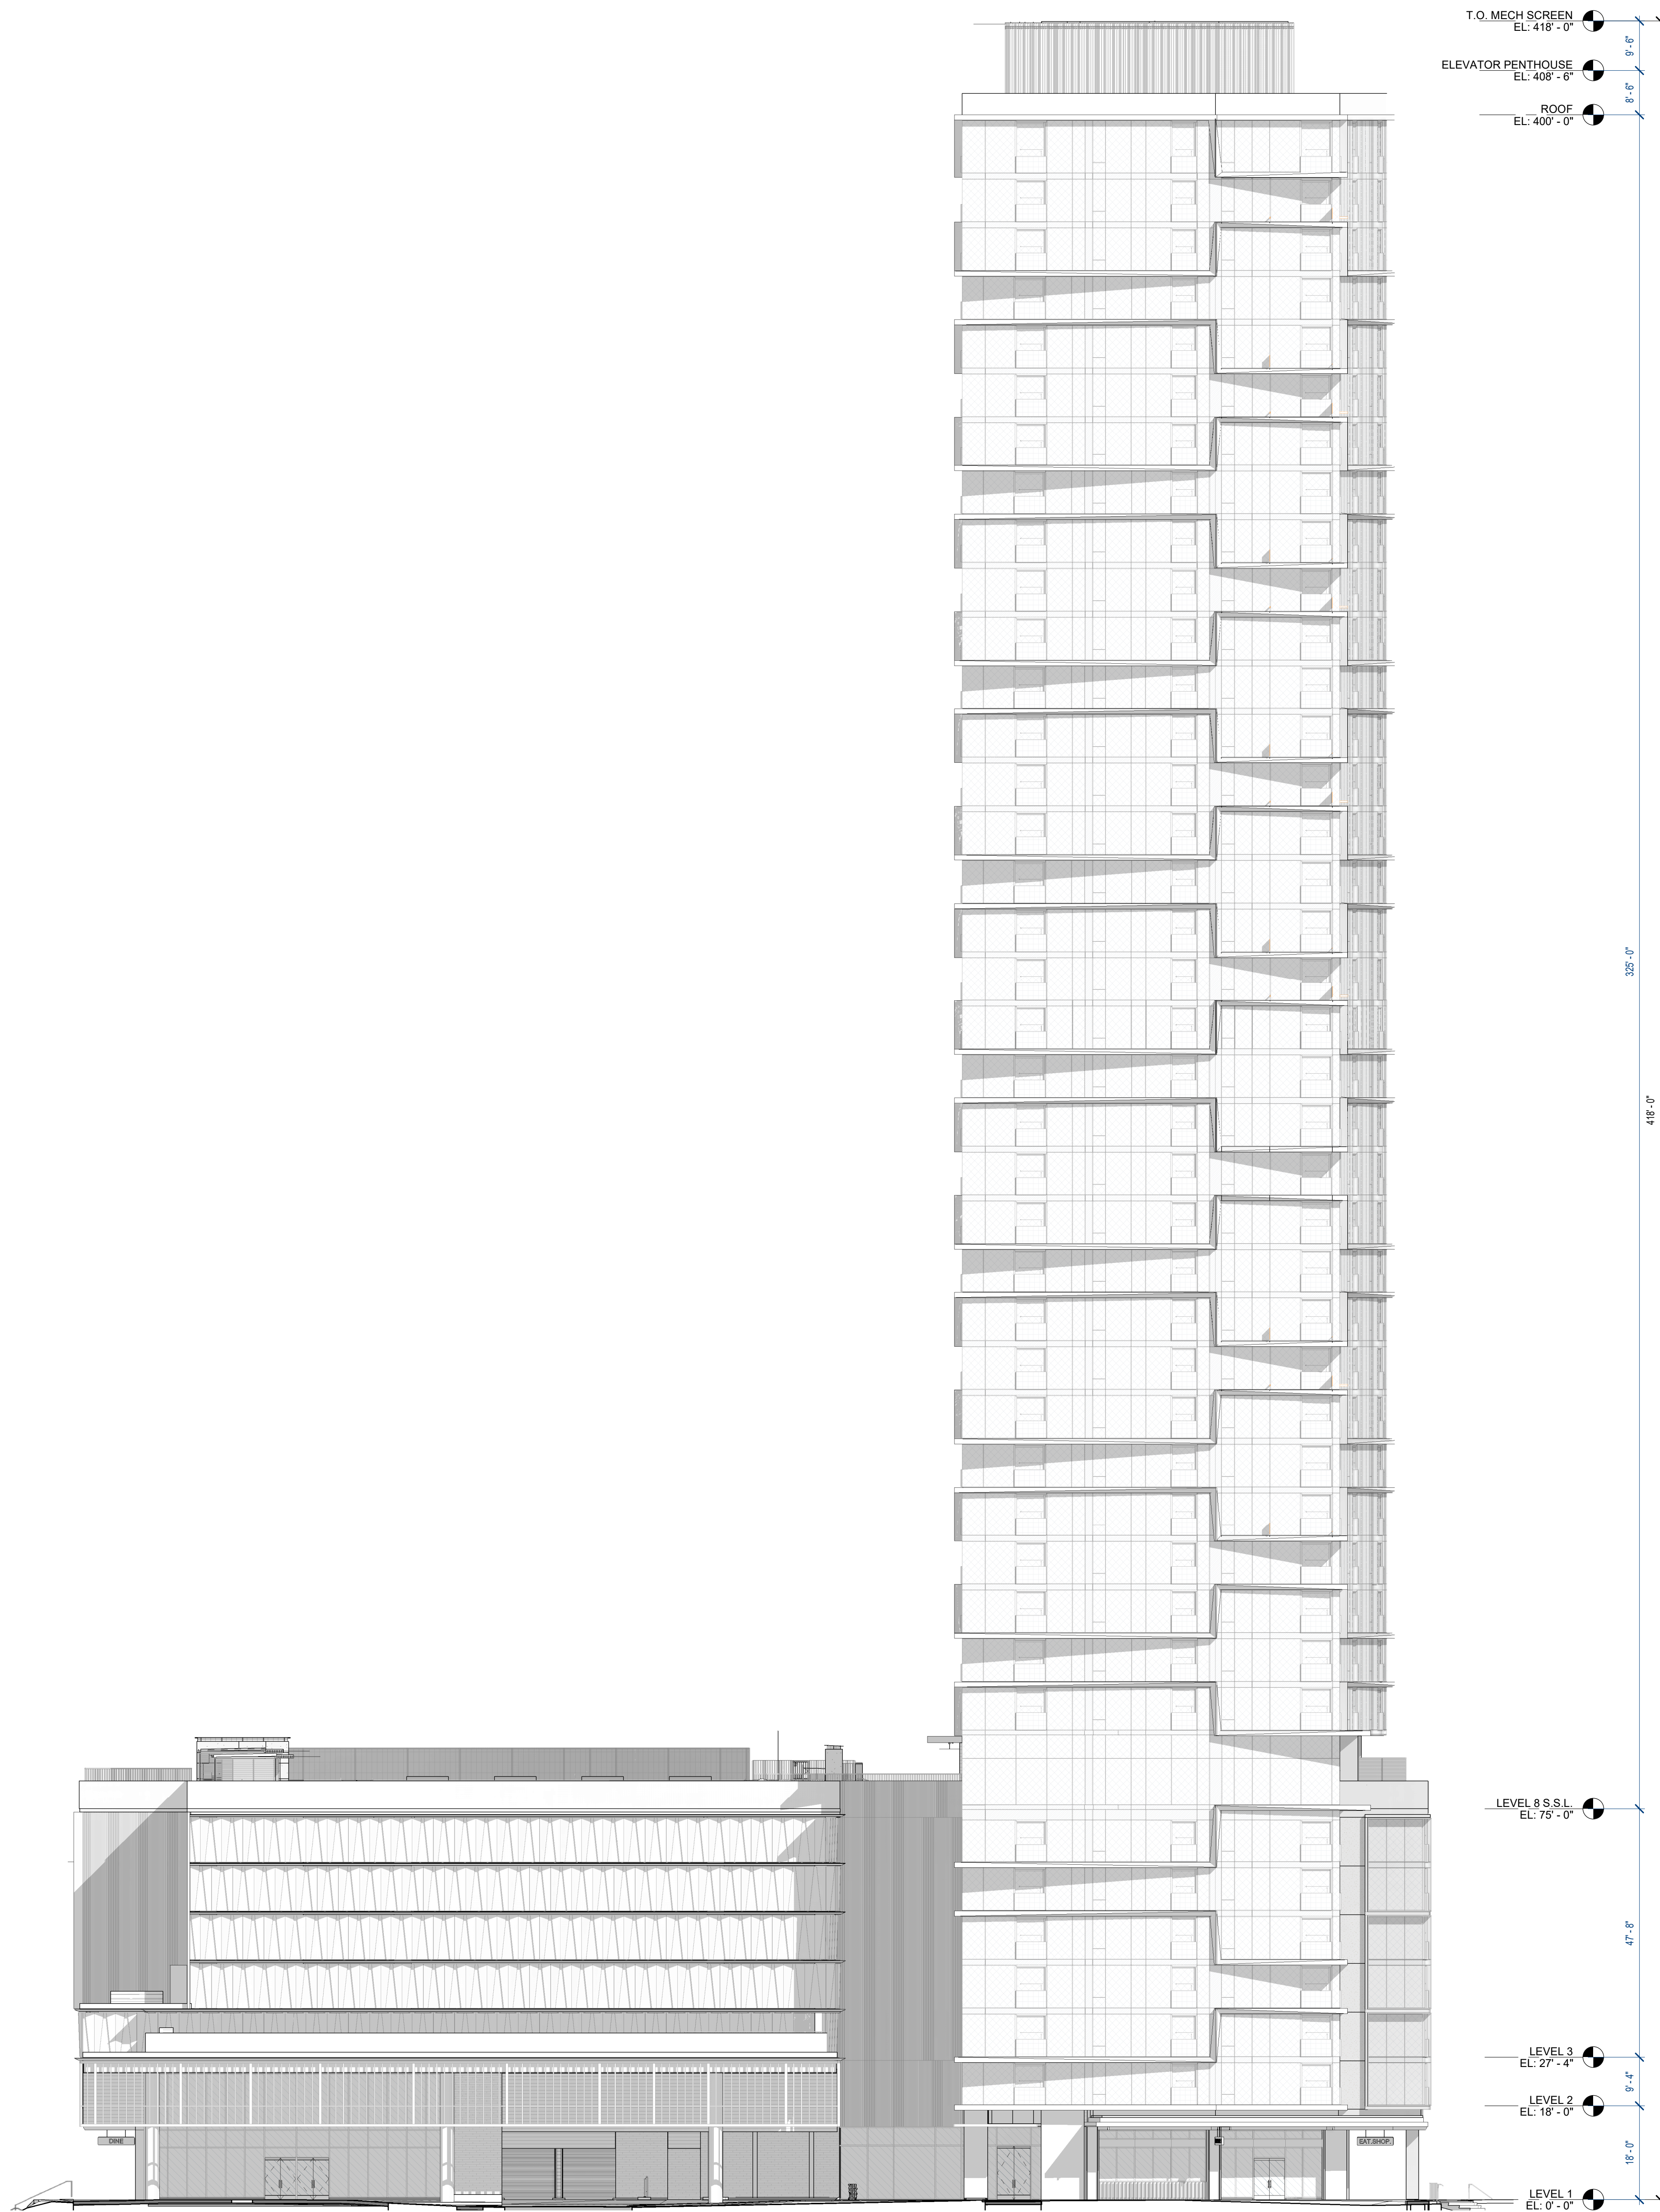

2 SOUTH ELEVATION (MAKAI)
SCALE: 1/16" = 1'-0"

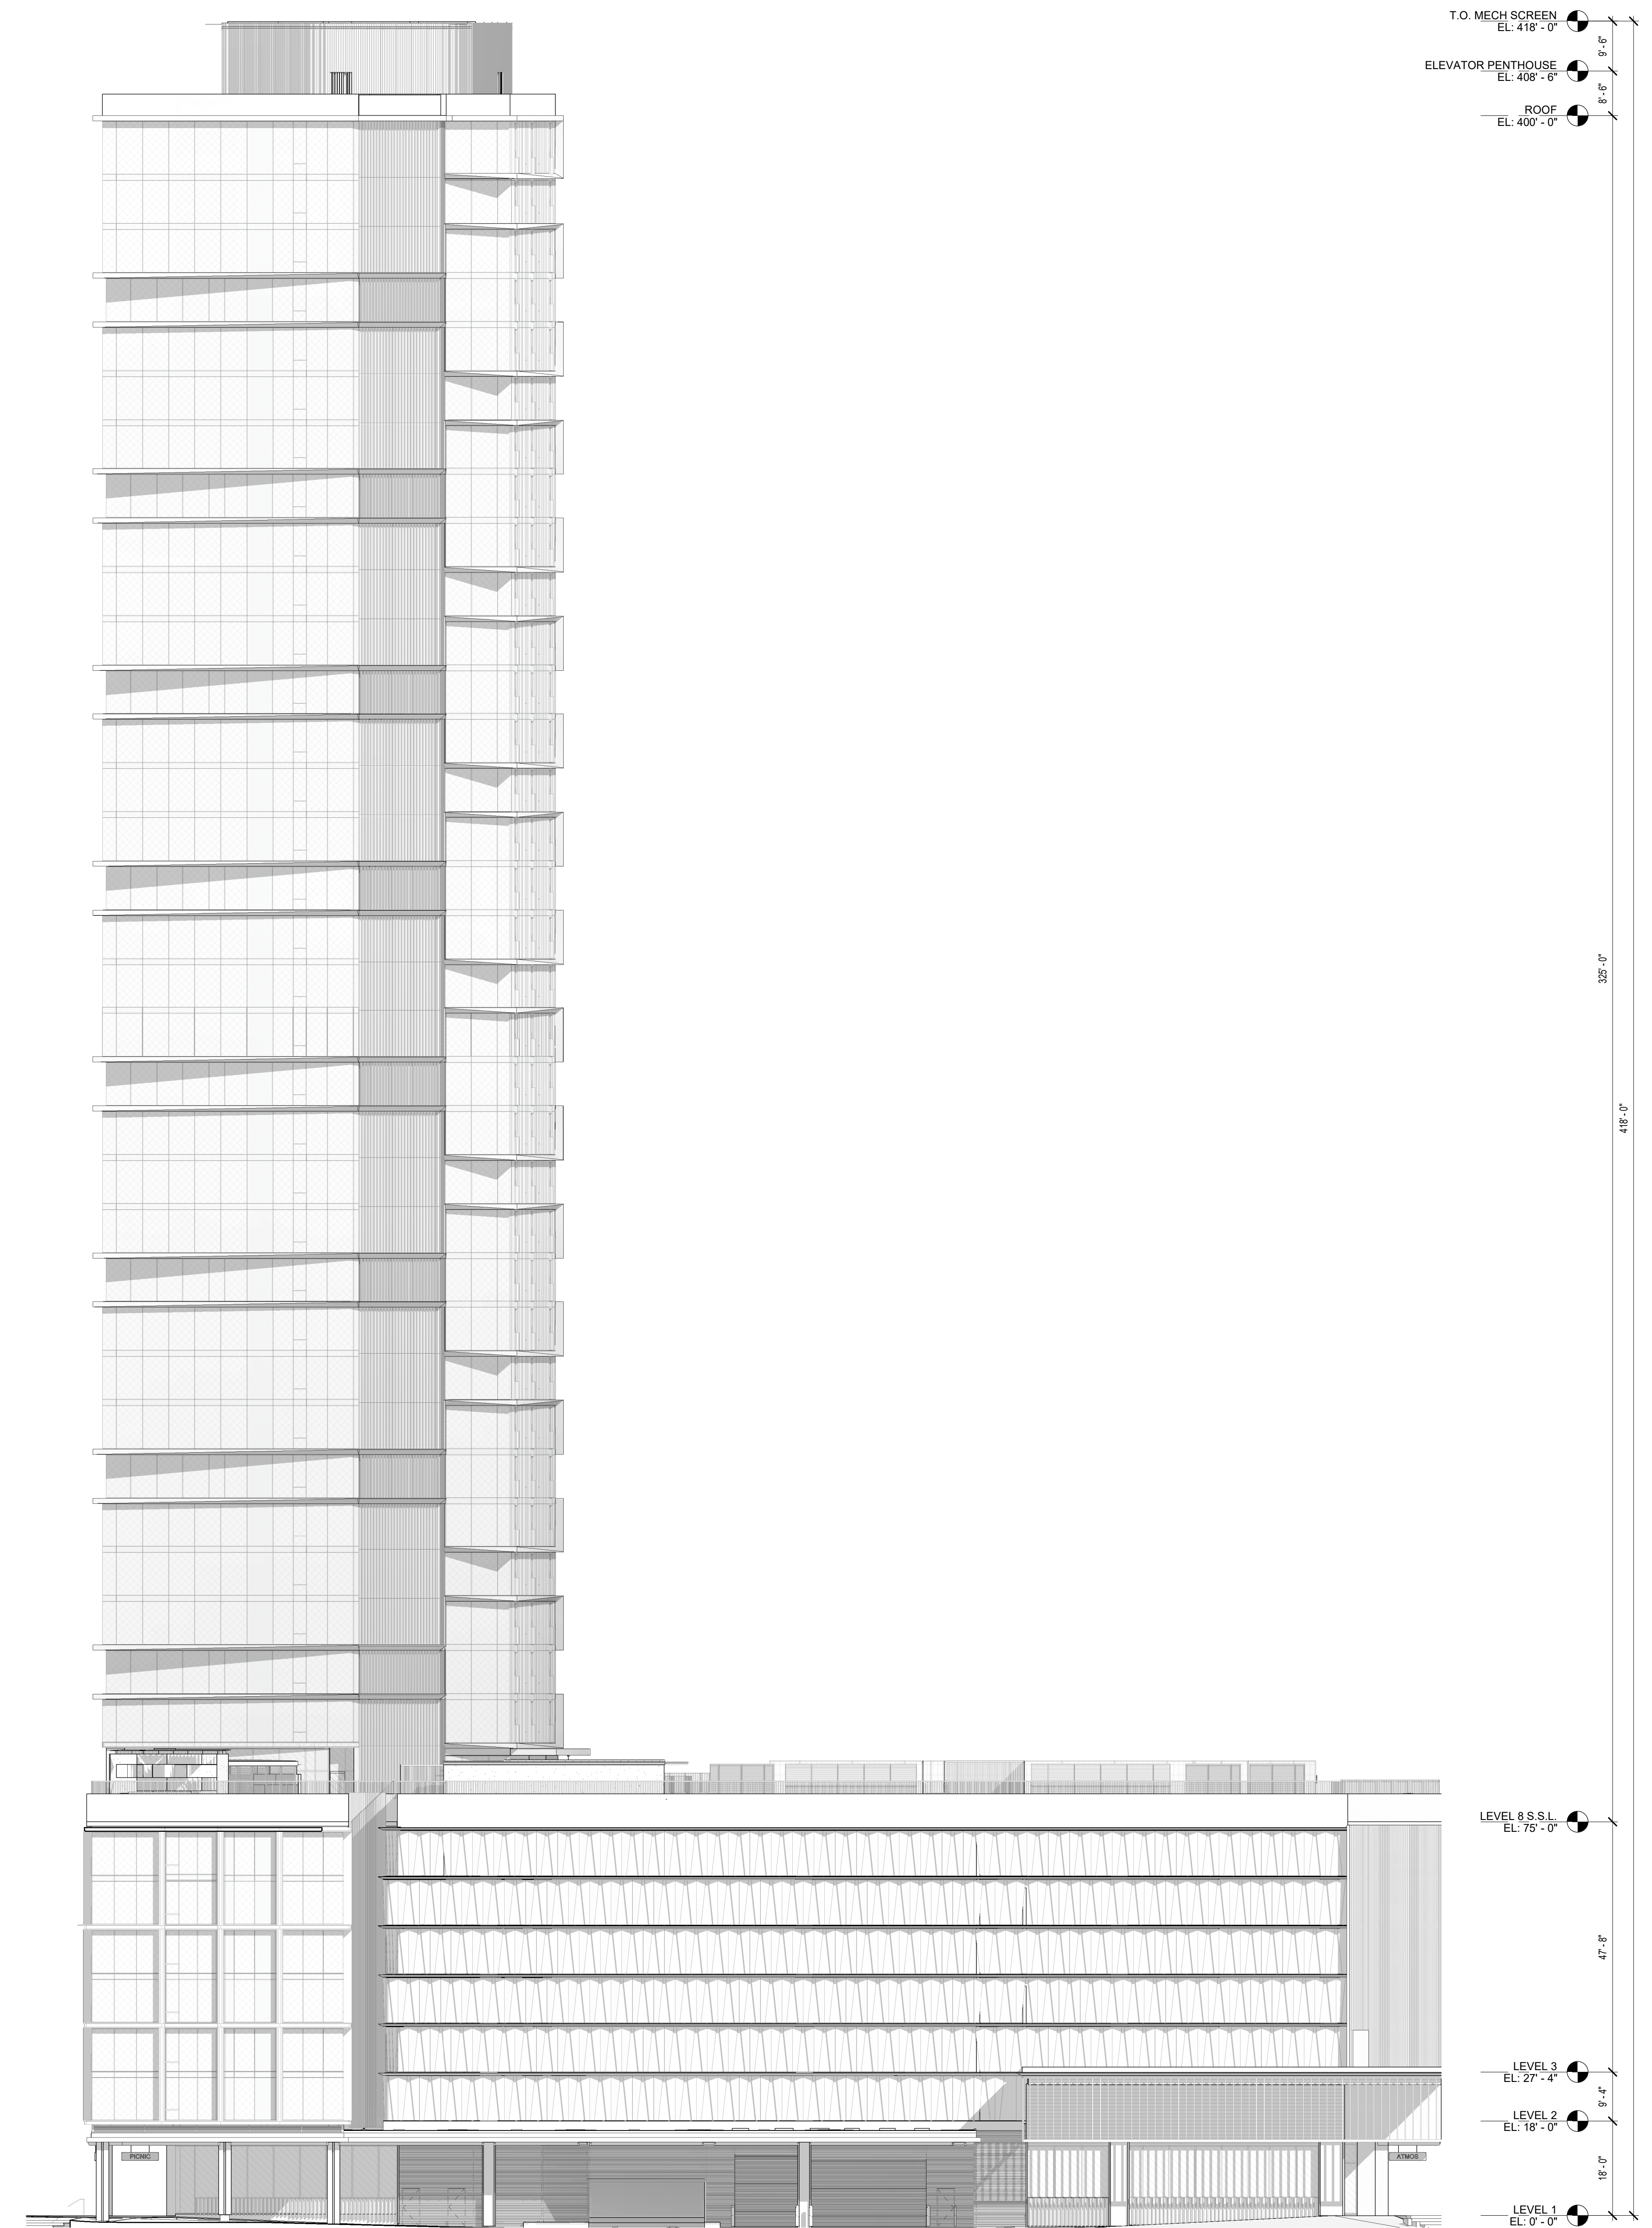

1 NORTH ELEVATION (MAUKA)
SCALE: 1/16" = 1'-0"



Solomon Cordwell Buenz
Chicago
T 312.896.1100
San Francisco
T 415.216.2450
www.scb.com

THE PARK WARD VILLAGE WARD VILLAGE, BLOCK H

333 WARD AVENUE
HONOLULU, HAWAII 96814

© 2020 Solomon Cordwell Buenz

ELEVATIONS

SCALE: 1/16" = 1'-0"

Drawn By: Author
Checked By: Checker

Project Number: 2018043

Sheet Number: **CPR-301**

SHEET NOTES

NOTE:
ALL AREAS AND DIMENSIONS ARE APPROXIMATE AND SUBJECT TO VARIANCES

DISCLAIMER:
THE CONDOMINIUM MAP IS INTENDED ONLY TO SHOW THE LAYOUT, LOCATION, BOUNDARIES, UNIT NUMBERS AND DIMENSIONS OF THE UNITS AND THE APPROXIMATE ELEVATIONS AND PARKING PLANS OF THE PROJECT, AS REQUIRED BY HRS, SECTION 514B-33, AND IS NOT INTENDED OR SHALL NOT BE DEEMED TO CONTAIN ANY REPRESENTATION OR WARRANTY WHATSOEVER. THE ELEVATIONS AND FLOOR PLANS SHOWN ARE A FAIR REPRESENTATION OF THE PLANS OF THE BUILDING FILED OR TO BE FILED WITH THE CITY AND COUNTY OF HONOLULU. ANY OTHER MATTERS OR ITEMS DEPICT OR SHOWN HEREIN ARE INTENDED SOLELY TO ASSIST A PROSPECTIVE BUYER IN VISUALIZING THE CONDOMINIUM UNITS AND THE FINISHED UNIT MAY OR MAY NOT BE ACCURATELY DEPICTED HEREIN.



1 EAST ELEVATION (DIAMOND HEAD)
SCALE: 1/16" = 1'-0"



Solomon Cordwell Buenz
Chicago
T 312.896.1100
San Francisco
T 415.216.2450
www.scb.com

THE PARK WARD VILLAGE
WARD VILLAGE, BLOCK H
333 WARD AVENUE
HONOLULU, HAWAII 96814
© 2020 Solomon Cordwell Buenz


ELEVATIONS

SCALE: 1/16" = 1'-0"
Drawn By: Author
Checked By: Checker
Project Number: 2018043
Sheet Number: **CPR-302**

SHEET NOTES

NOTE:
ALL AREAS AND DIMENSIONS ARE APPROXIMATE AND SUBJECT TO VARIANCES

DISCLAIMER:
THE CONDOMINIUM MAP IS INTENDED ONLY TO SHOW THE LAYOUT, LOCATION, BOUNDARIES, UNIT NUMBERS AND DIMENSIONS OF THE UNITS AND THE APPROXIMATE ELEVATIONS AND PARKING PLANS OF THE PROJECT AS REQUIRED BY HRS, SECTION 514B-33, AND IS NOT INTENDED OR SHALL NOT BE DEEMED TO CONTAIN ANY REPRESENTATION OR WARRANTY WHATSOEVER. THE ELEVATIONS AND FLOOR PLANS SHOWN ARE A FAIR REPRESENTATION OF THE PLANS OF THE BUILDING FILED OR TO BE FILED WITH THE CITY AND COUNTY OF HONOLULU. ANY OTHER MATTERS OR ITEMS DEPICT OR SHOWN HEREIN ARE INTENDED SOLELY TO ASSIST A PROSPECTIVE BUYER IN VISUALIZING THE CONDOMINIUM UNITS AND THE FINISHED UNIT MAY OR MAY NOT BE ACCURATELY DEPICTED HEREIN.

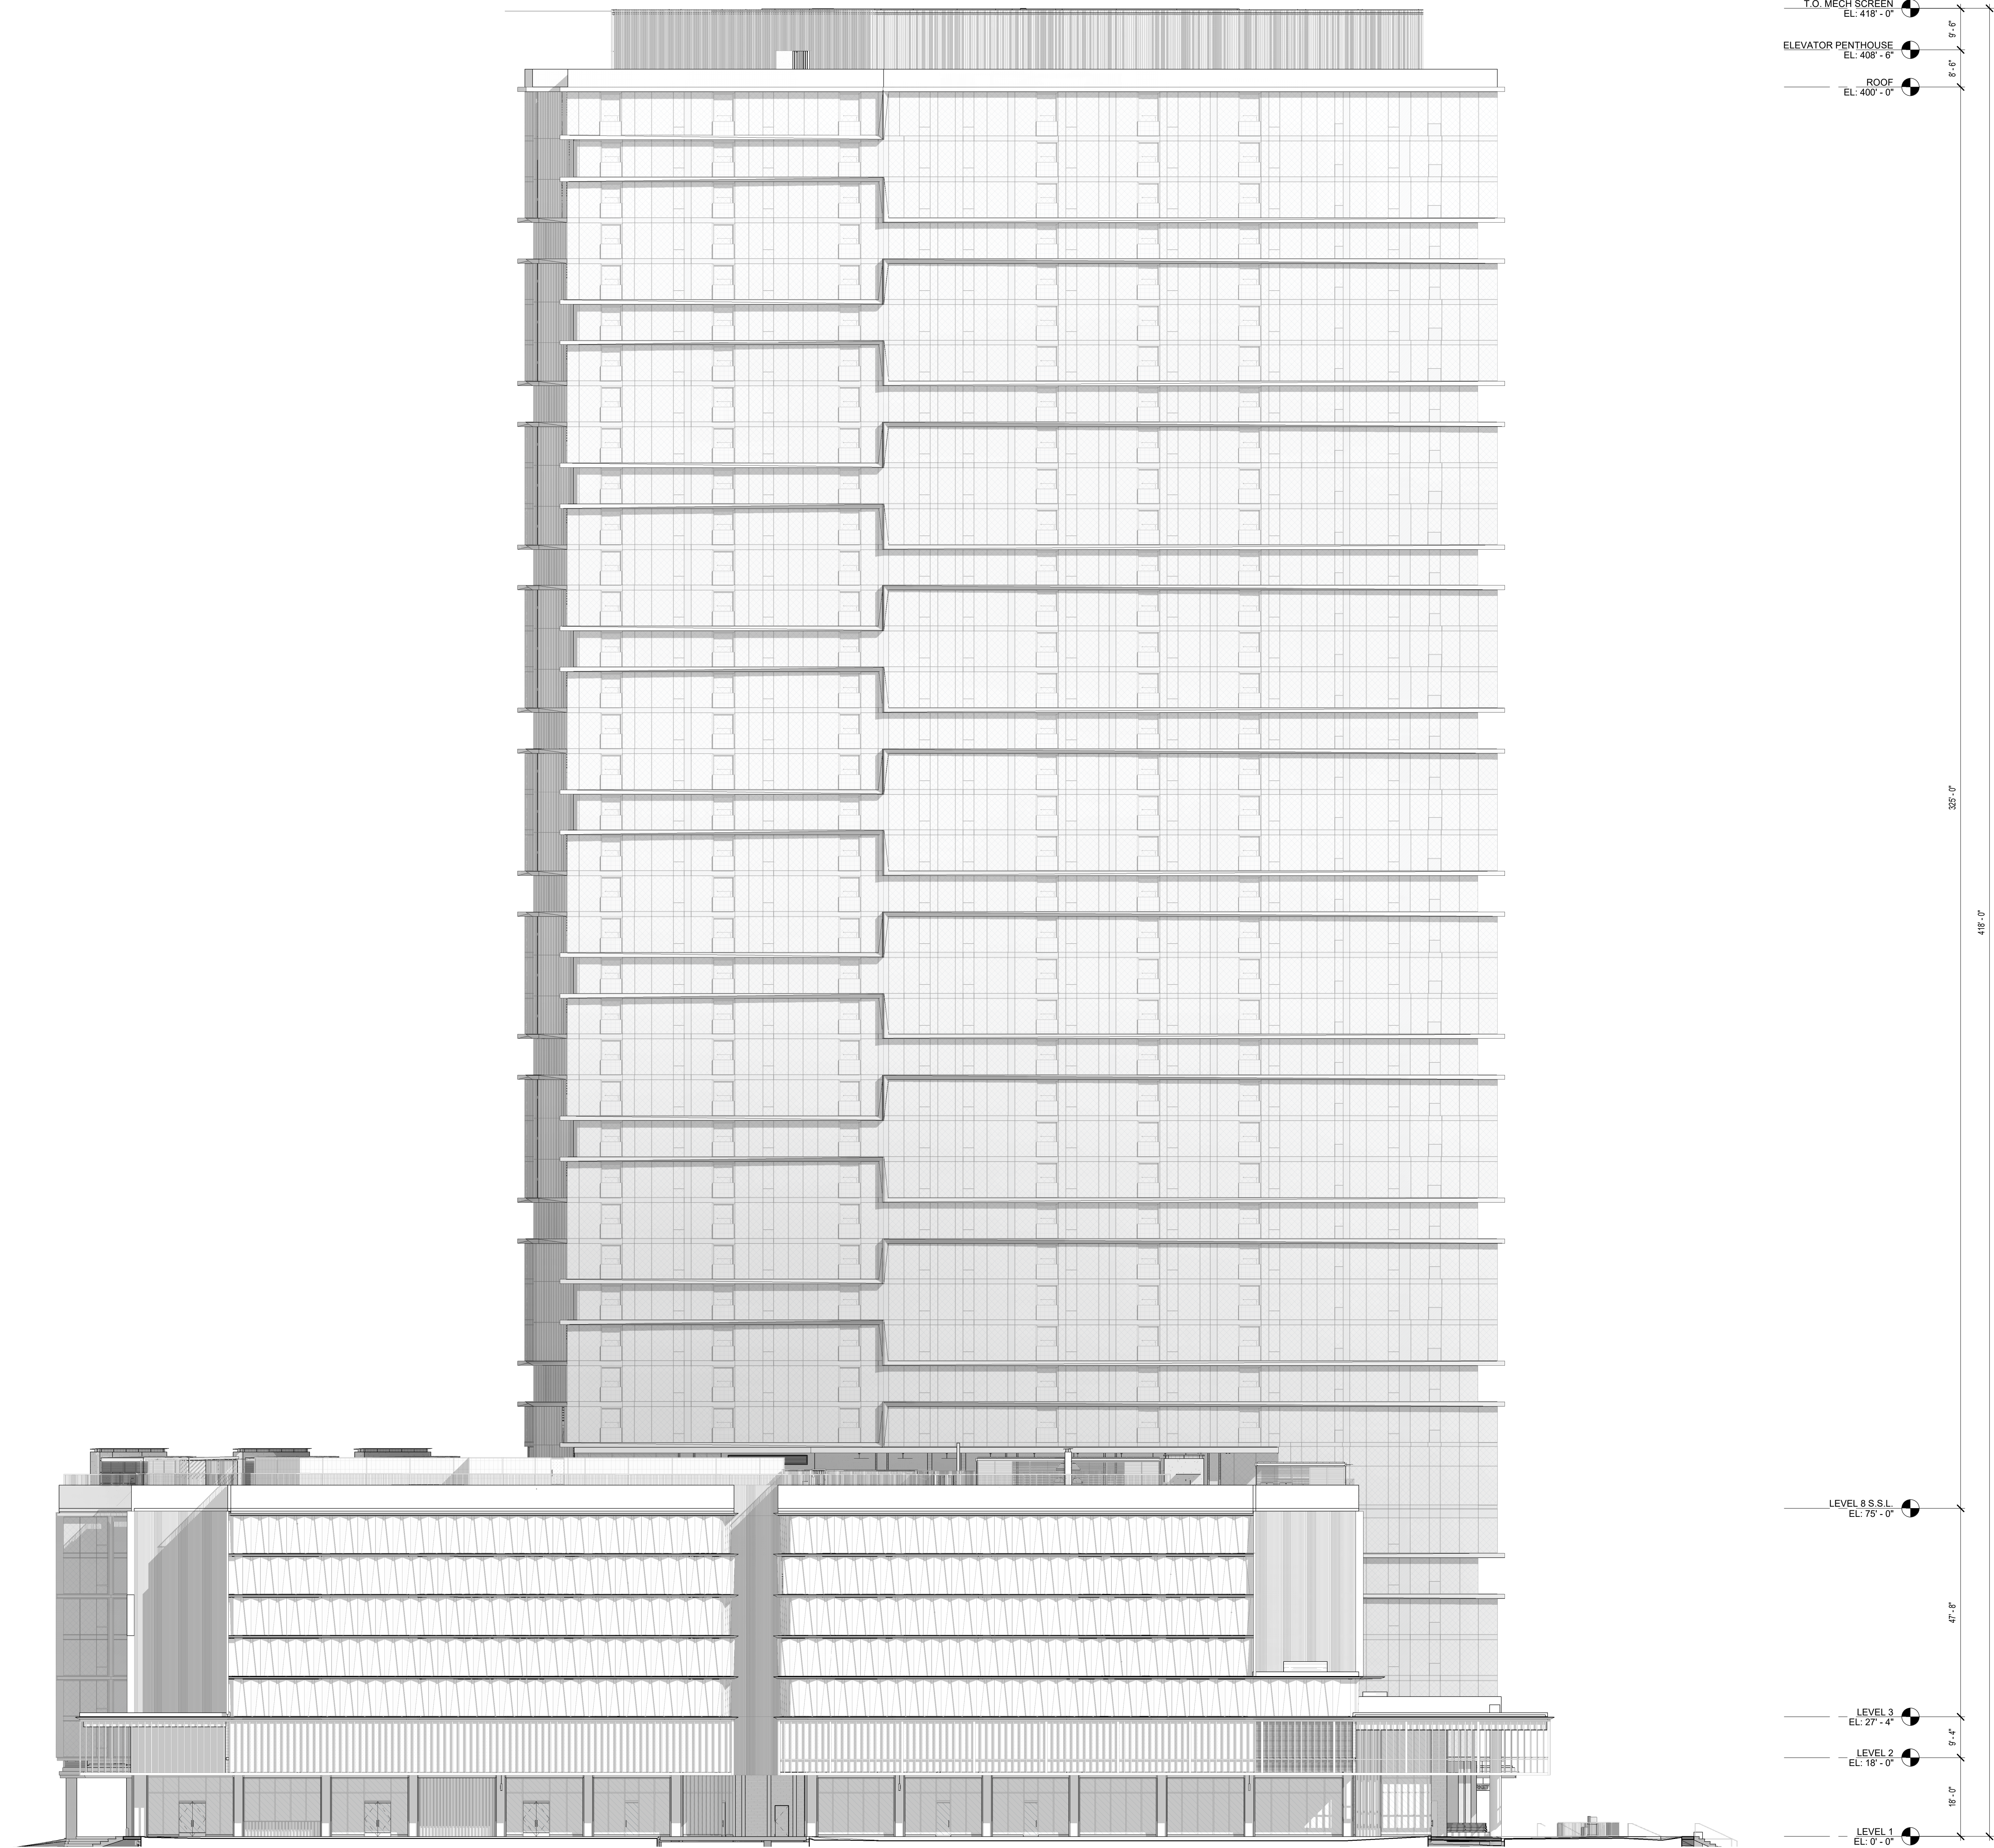

1 WEST ELEVATION (EWA)
SCALE: 1/16" = 1'-0"



Solomon Cordwell Buenz
Chicago
T 312.896.1100
San Francisco
T 415.216.2450
www.scb.com

THE PARK WARD VILLAGE
WARD VILLAGE, BLOCK H

333 WARD AVENUE
HONOLULU, HAWAII 96814

© 2020 Solomon Cordwell Buenz

ELEVATIONS

SCALE: 1/16" = 1'-0"

Drawn By: _____
Author: _____

Checked By: _____
Checker: _____


Project Number: 2018043

Sheet Number: **CPR-303**

SHEET NOTES

NOTE:
ALL AREAS AND DIMENSIONS ARE APPROXIMATE AND SUBJECT TO VARIANCES

DISCLAIMER:
THE CONDOMINIUM MAP IS INTENDED ONLY TO SHOW THE LAYOUT, LOCATION, BOUNDARIES, UNIT NUMBERS AND DIMENSIONS OF THE UNITS AND THE APPROXIMATE ELEVATIONS AND PARKING PLANS OF THE PROJECT AS REQUIRED BY HRS, SECTION 514B-33, AND IS NOT INTENDED OR SHALL NOT BE DEEMED TO CONTAIN ANY REPRESENTATION OR WARRANTY WHATSOEVER. THE ELEVATIONS AND FLOOR PLANS SHOWN ARE A FAIR REPRESENTATION OF THE PLANS OF THE BUILDING FILED OR TO BE FILED WITH THE CITY AND COUNTY OF HONOLULU. ANY OTHER MATTERS OR ITEMS DEPICT OR SHOWN HEREIN ARE INTENDED SOLELY TO ASSIST A PROSPECTIVE BUYER IN VISUALIZING THE CONDOMINIUM UNITS AND THE FINISHED UNIT MAY OR MAY NOT BE ACCURATELY DEPICTED HEREIN.

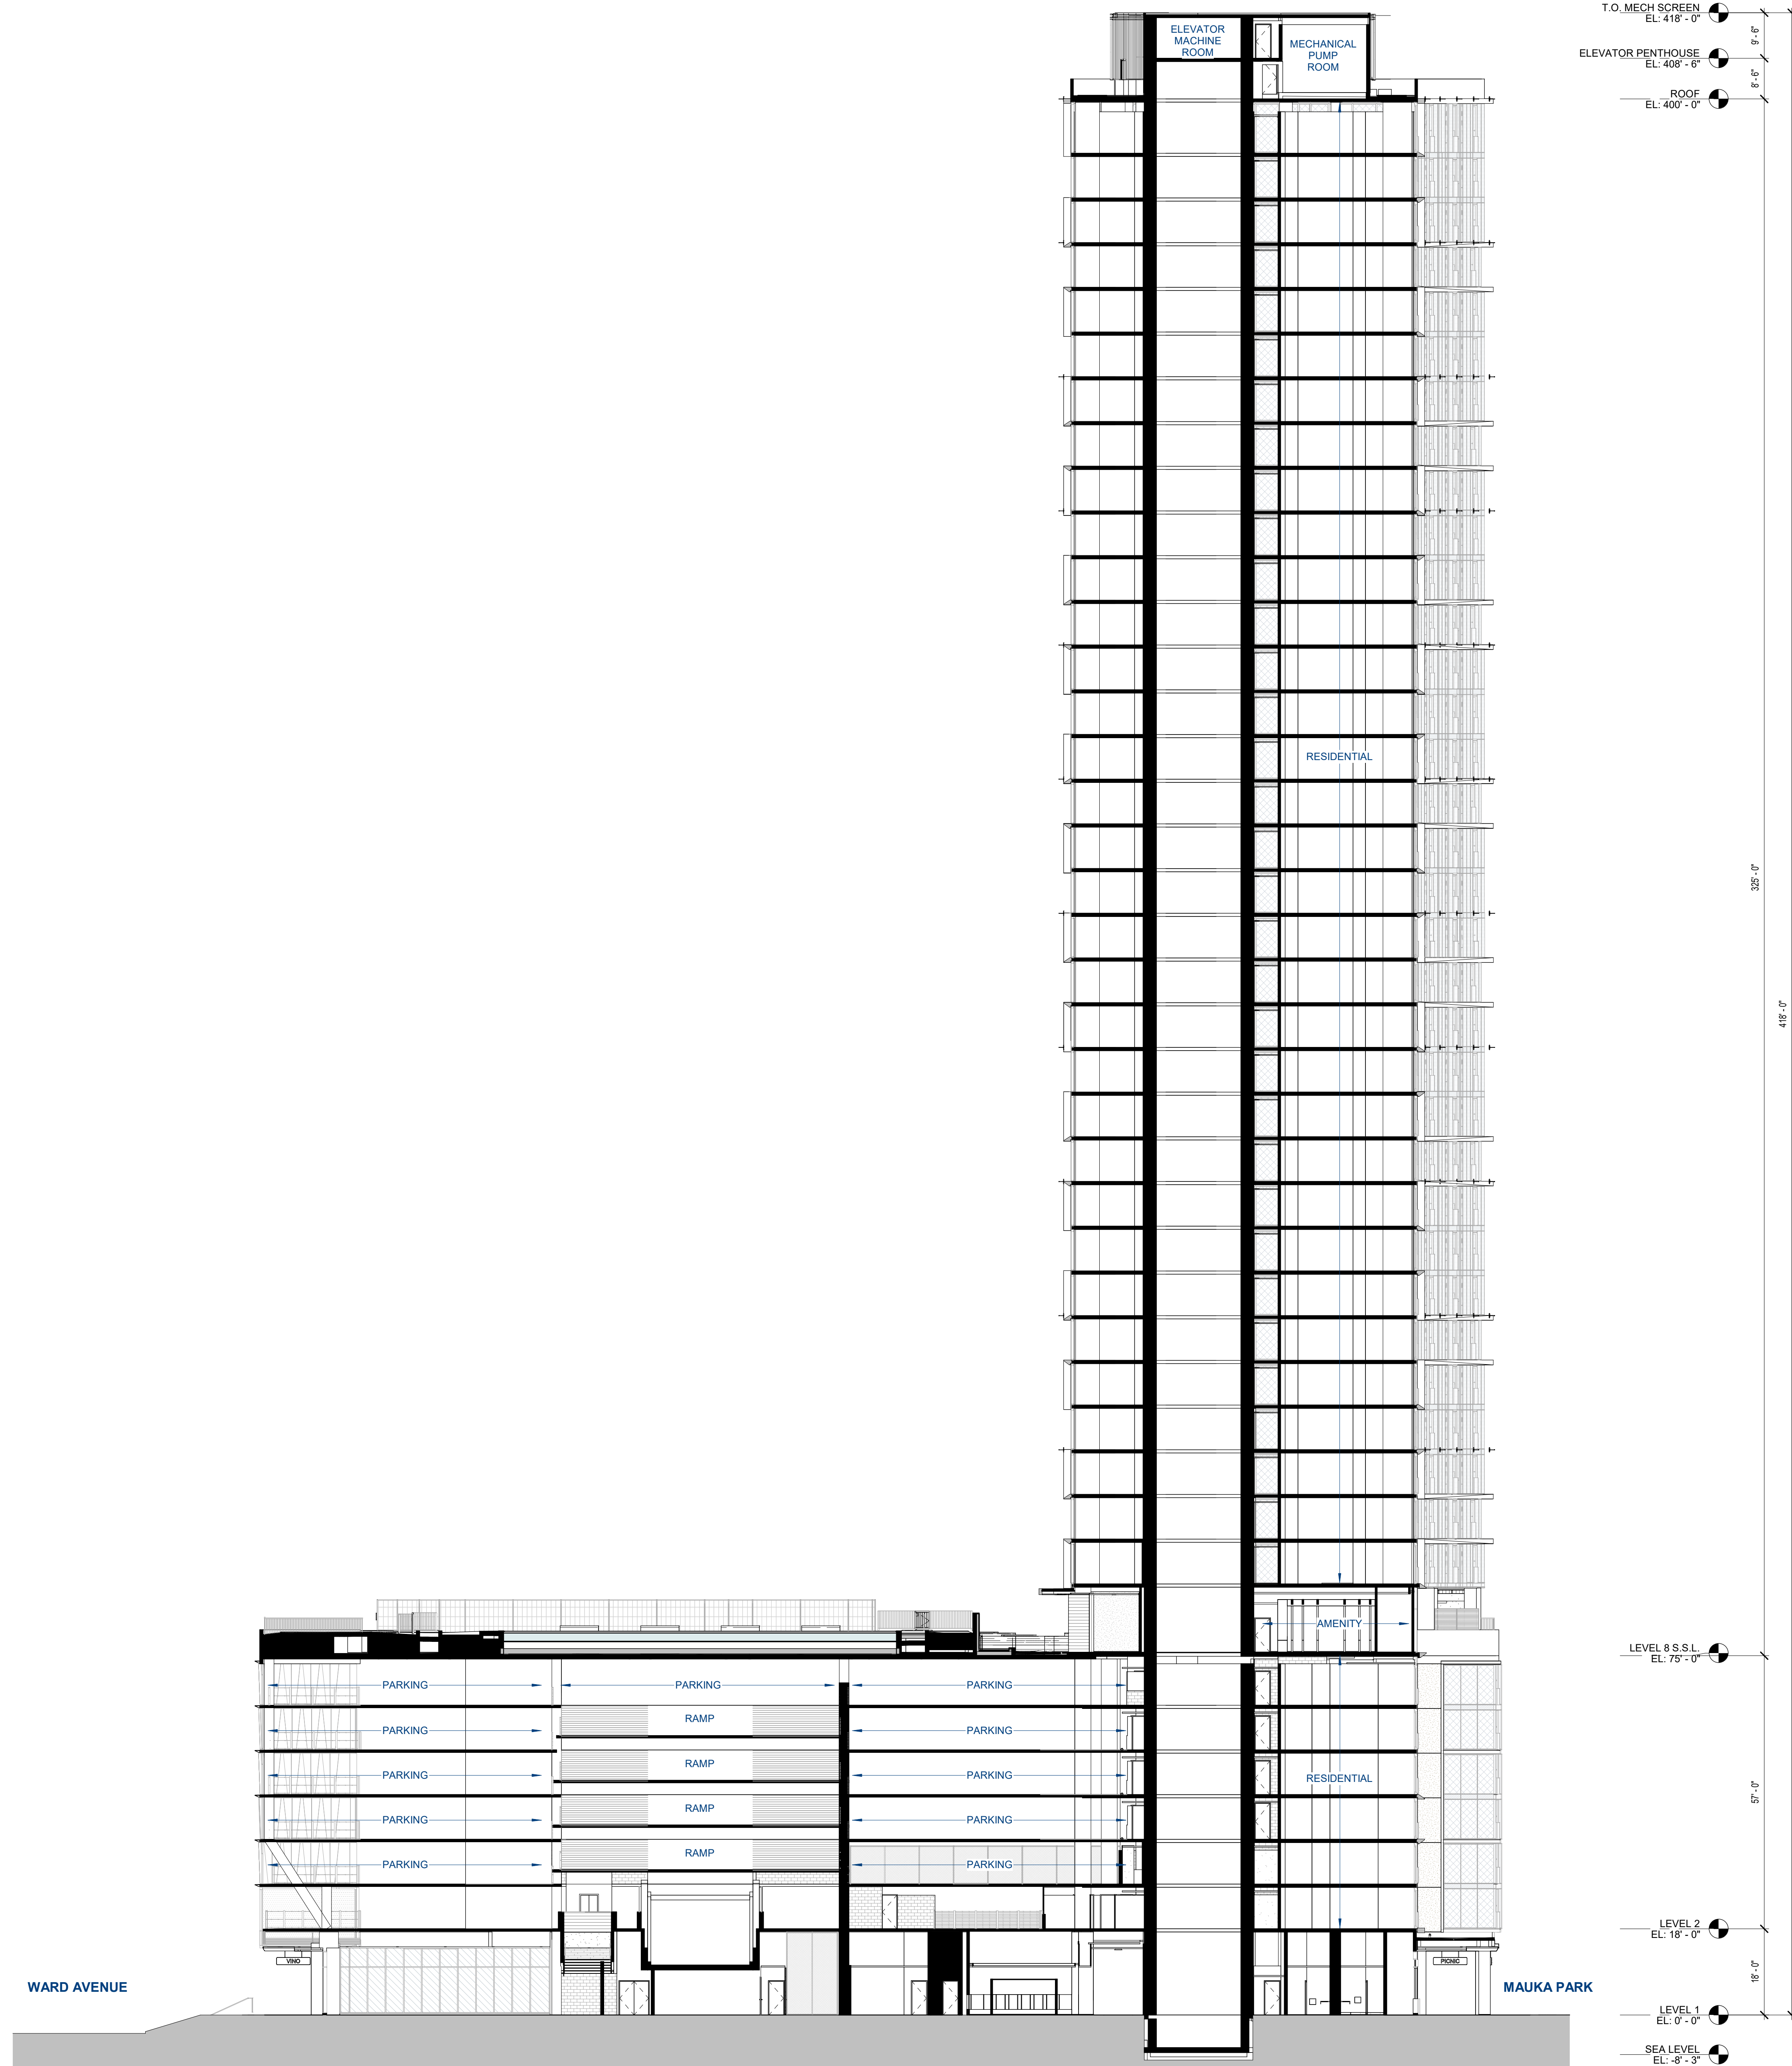

1 TRANSVERSE SECTION
SCALE: 1/16" = 1'-0"



Solomon Cordwell Buenz
Chicago
T 312.896.1100
San Francisco
T 415.216.2450
www.scb.com

THE PARK WARD VILLAGE
WARD VILLAGE, BLOCK H
333 WARD AVENUE
HONOLULU, HAWAII 96814
© 2020 Solomon Cordwell Buenz

SECTION

SCALE: 1/16" = 1'-0"

Drawn By: _____ Checked By: _____
Author: _____ Checker: _____
Project Number: 2018043

Sheet Number: **CPR-304**